





SUBJECT PROPERTY

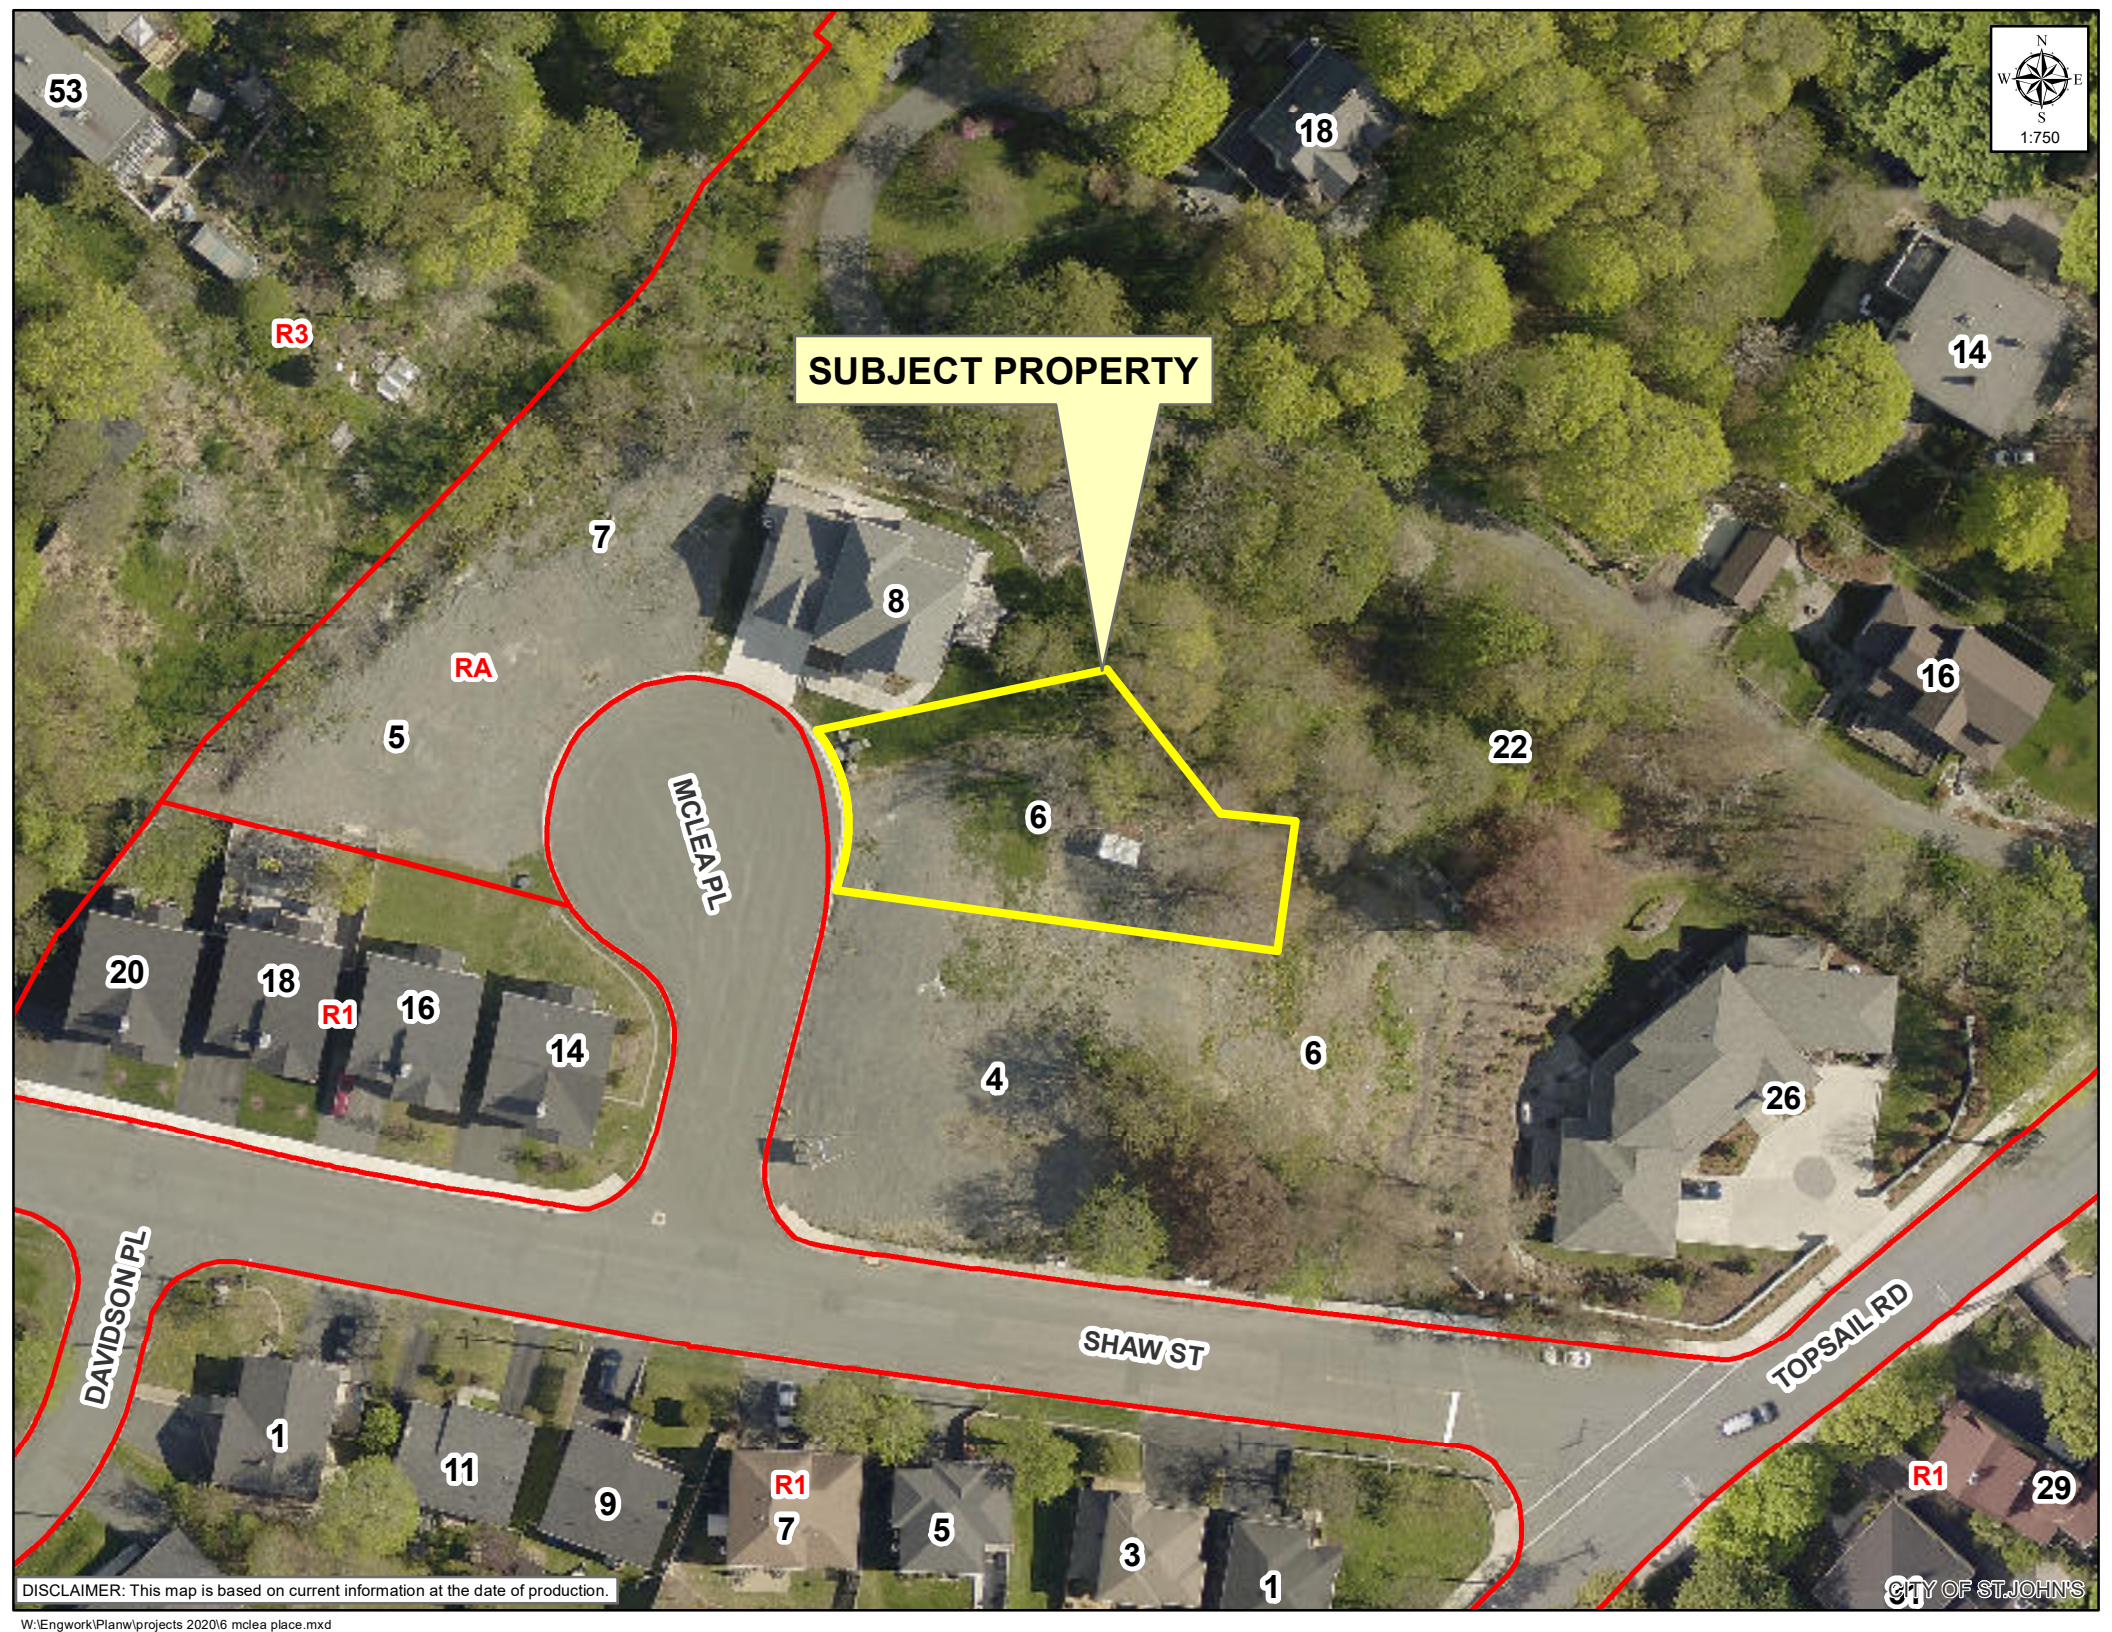

DISCLAIMER: This map is based on current information at the date of production.

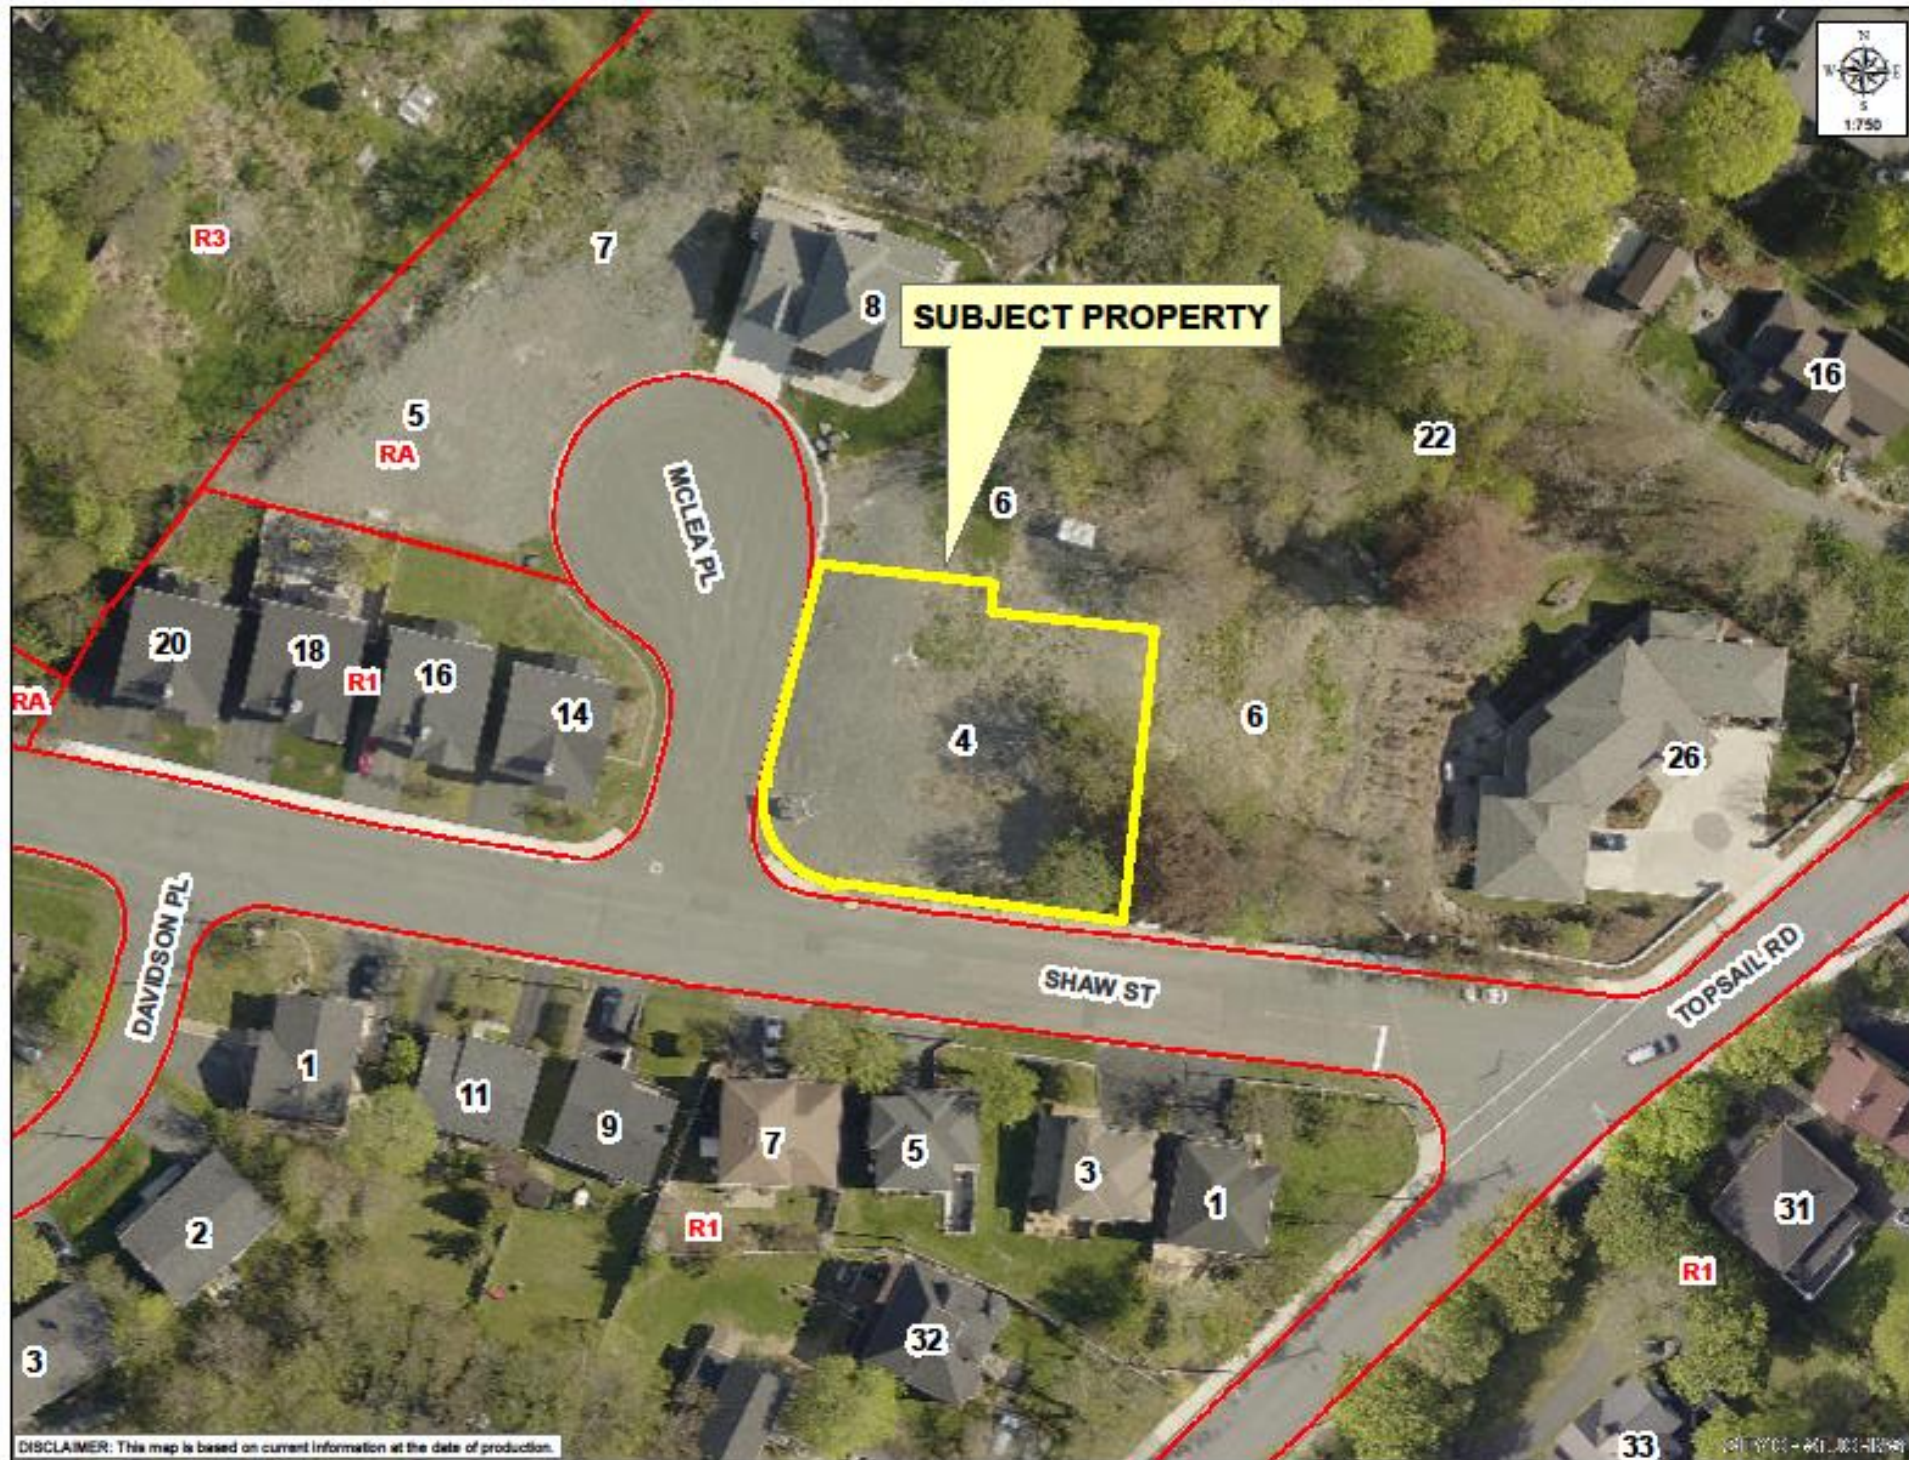

DISCLAIMER: This map is based on current information at the date of production.

W:\Engwork\Plan\applications 2020\sub 2000025-4 mclea place.mxd



Site Plan

SCALE : 1:200

1
1.01

Notes:

1. DO NOT SCALE FROM THIS DRAWING.
2. CONTRACTOR TO VERIFY DIMENSIONS ON SITE BEFORE PROCEEDING WITH THIS WORK.

RO	ISSUED FOR REVIEW	29 JUN 18
----	-------------------	-----------

No.	Description	Date
-----	-------------	------

Revisions

Architect

Beaton Sheppard, F.R.A.I.C.

Technical Drawing

Glen ROSE, B.Tech, A.Sc.T.
St. John's, NL
p.726-8885
e. glen@homeelements.ca

Client



Project

LOTS 1A, 1B, 2 & 6
McLea Park

Drawing Title

SITE PLAN

Scale	1:200
-------	-------

Date	29 JUN 18
------	-----------

Drawn by	G.R.
----------	------

Drawing Number AW-1.01

R0