


SITE PLAN - OPTION 1

MOUNT CASHEL - PROPOSED SITE PLAN - 72 UNITS

SURFACE PARKING - 72 STALLS

ZONE: A1

SCALE: 1 : 175

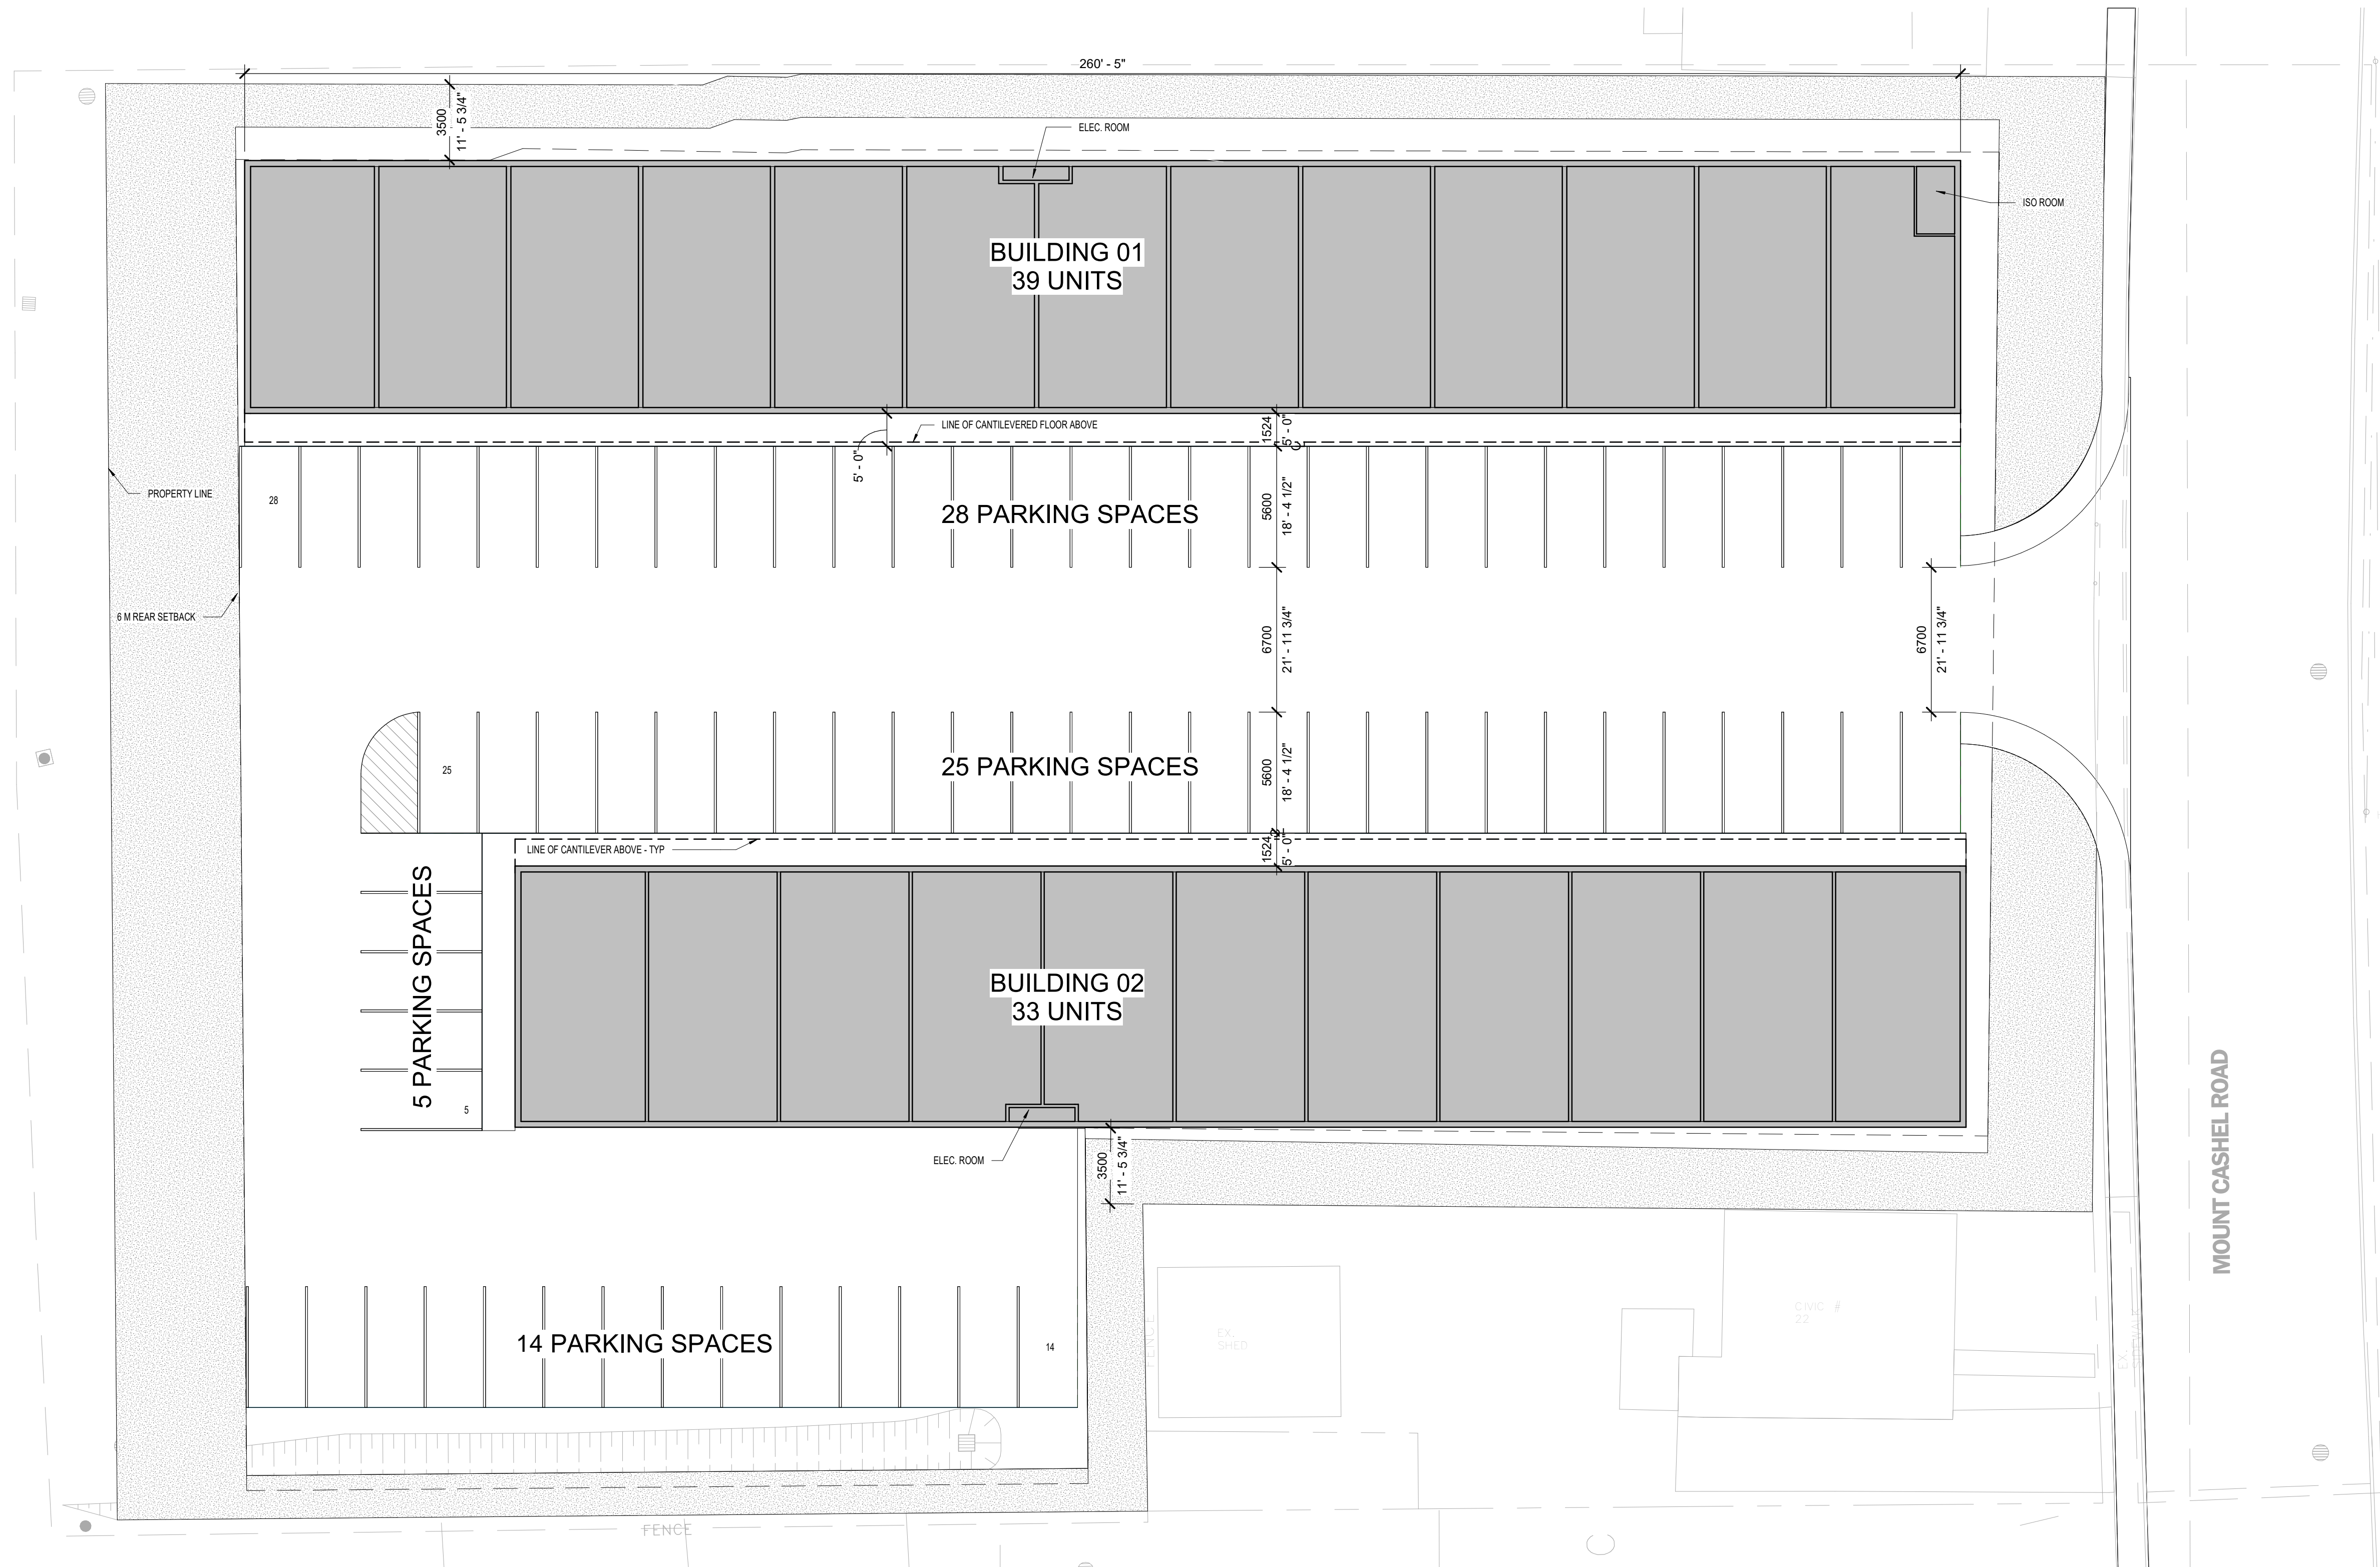

OVERALL SITE PLAN

SCALE: 1 : 175

*PRELIMINARY NOT FOR CONSTRUCTION, PERMIT, OR REGULATORY APPROVAL. *RENDERING IS REPRESENTATIVE OF DESIGN INTENT ONLY. IT IS NOT A PHOTOREALISTIC REPRESENTATION OF ACTUAL MATERIALS PROPOSED AND SHOULD BE CONSIDERED PRELIMINARY AT ALL STAGES.

*ALL BUILDING AREAS ARE APPROXIMATE UNTIL BUILDING FOOTPRINT / ENTRY DESIGNS ARE FINALIZED.

MOUNT CASHEL APARTMENT
A PROJECT FOR
KMK CAPITAL

powers
brown
archit
ecture

COPYRIGHT © 2017 POWERS BROWN ARCHITECTURE. THIS DRAWING AND THE ARCHITECTURAL WORKS HEREIN ARE THE SOLE PROPERTY OF POWERS BROWN ARCHITECTURE. NO PORTION OF THIS DRAWING MAY BE COPIED WITHOUT THE EXPRESS WRITTEN CONSENT OF THE ARCHITECT.