


SITE PLAN - OPTION 1

MOUNT CASHEL - PROPOSED SITE PLAN - 72 UNITS

SURFACE PARKING - 71 STALLS

ZONE: A1

SCALE: 1 : 175

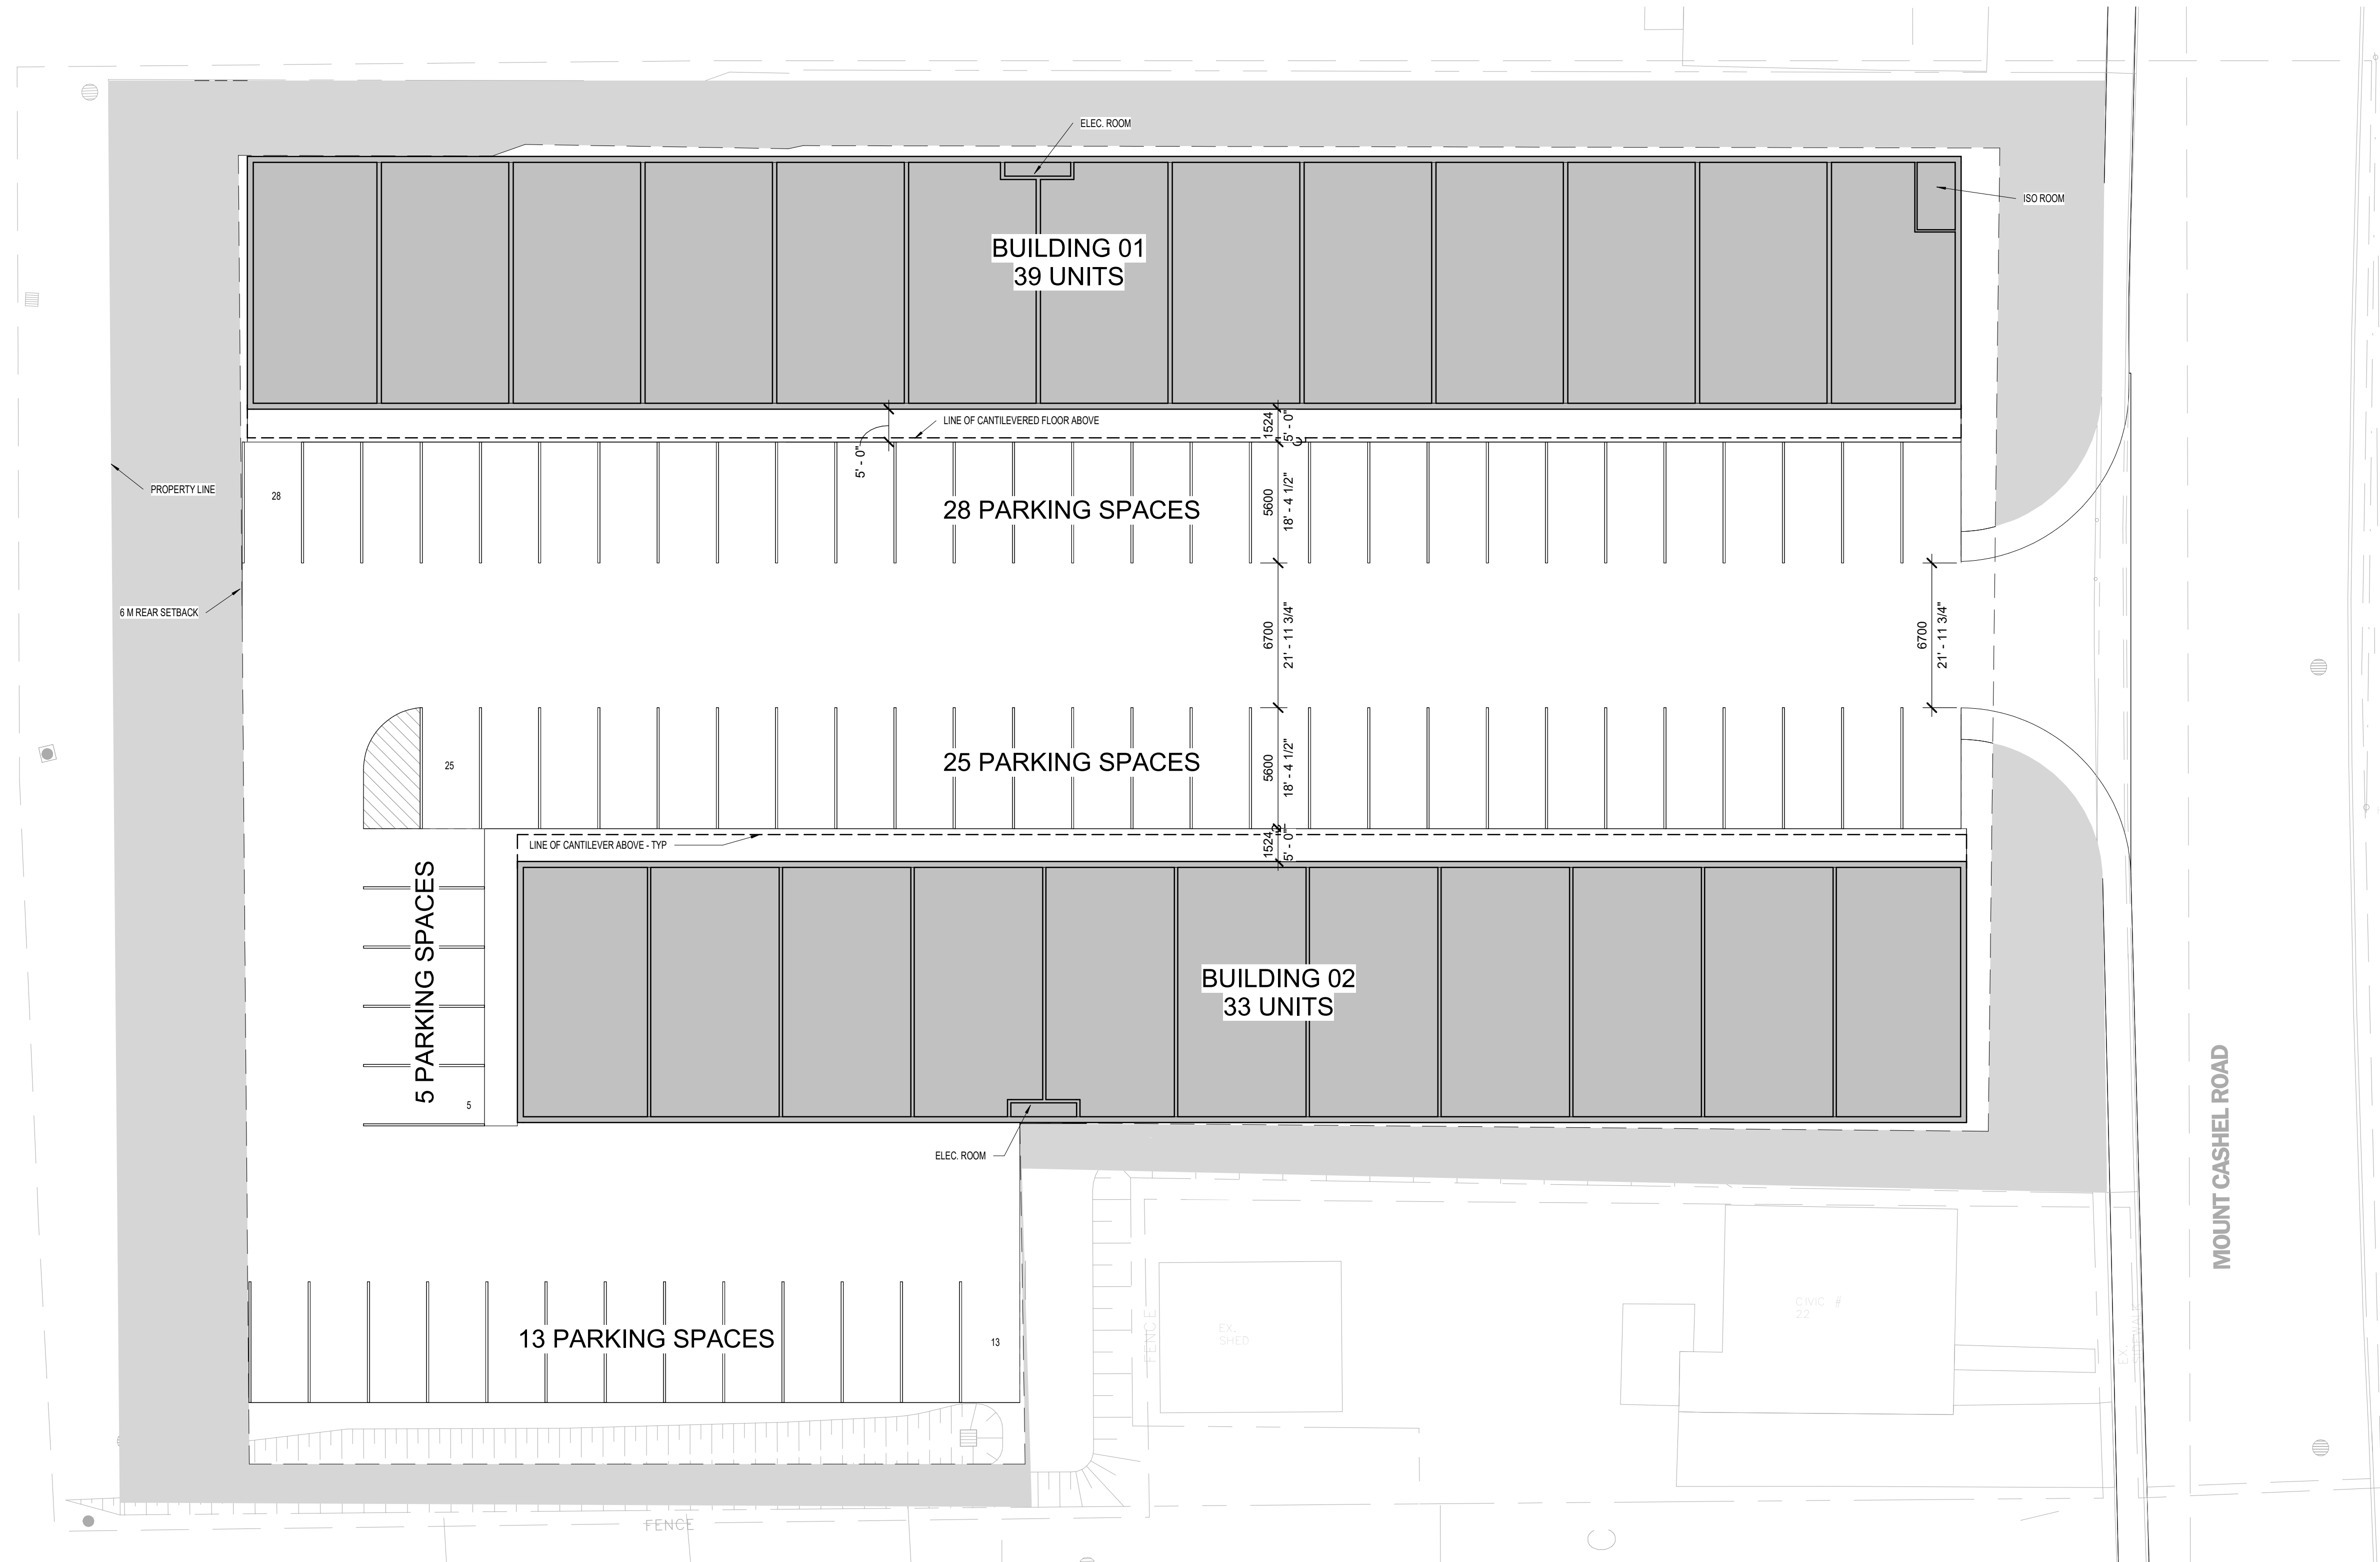

OVERALL SITE PLAN

SCALE: 1 : 175

*PRELIMINARY NOT FOR CONSTRUCTION, PERMIT, OR REGULATORY APPROVAL. *RENDERING IS REPRESENTATIVE OF DESIGN INTENT ONLY. IT IS NOT A PHOTOREALISTIC REPRESENTATION OF ACTUAL MATERIALS PROPOSED AND SHOULD BE CONSIDERED PRELIMINARY AT ALL STAGES.

*ALL BUILDING AREAS ARE APPROXIMATE UNTIL BUILDING FOOTPRINT / ENTRY DESIGNS ARE FINALIZED.

MOUNT CASHEL APARTMENTS
A PROJECT FOR
KMK CAPITAL

powers
brown
archi
ecture