




NOTE
ALL WINDOWS TO BE
SINGLE HUNG

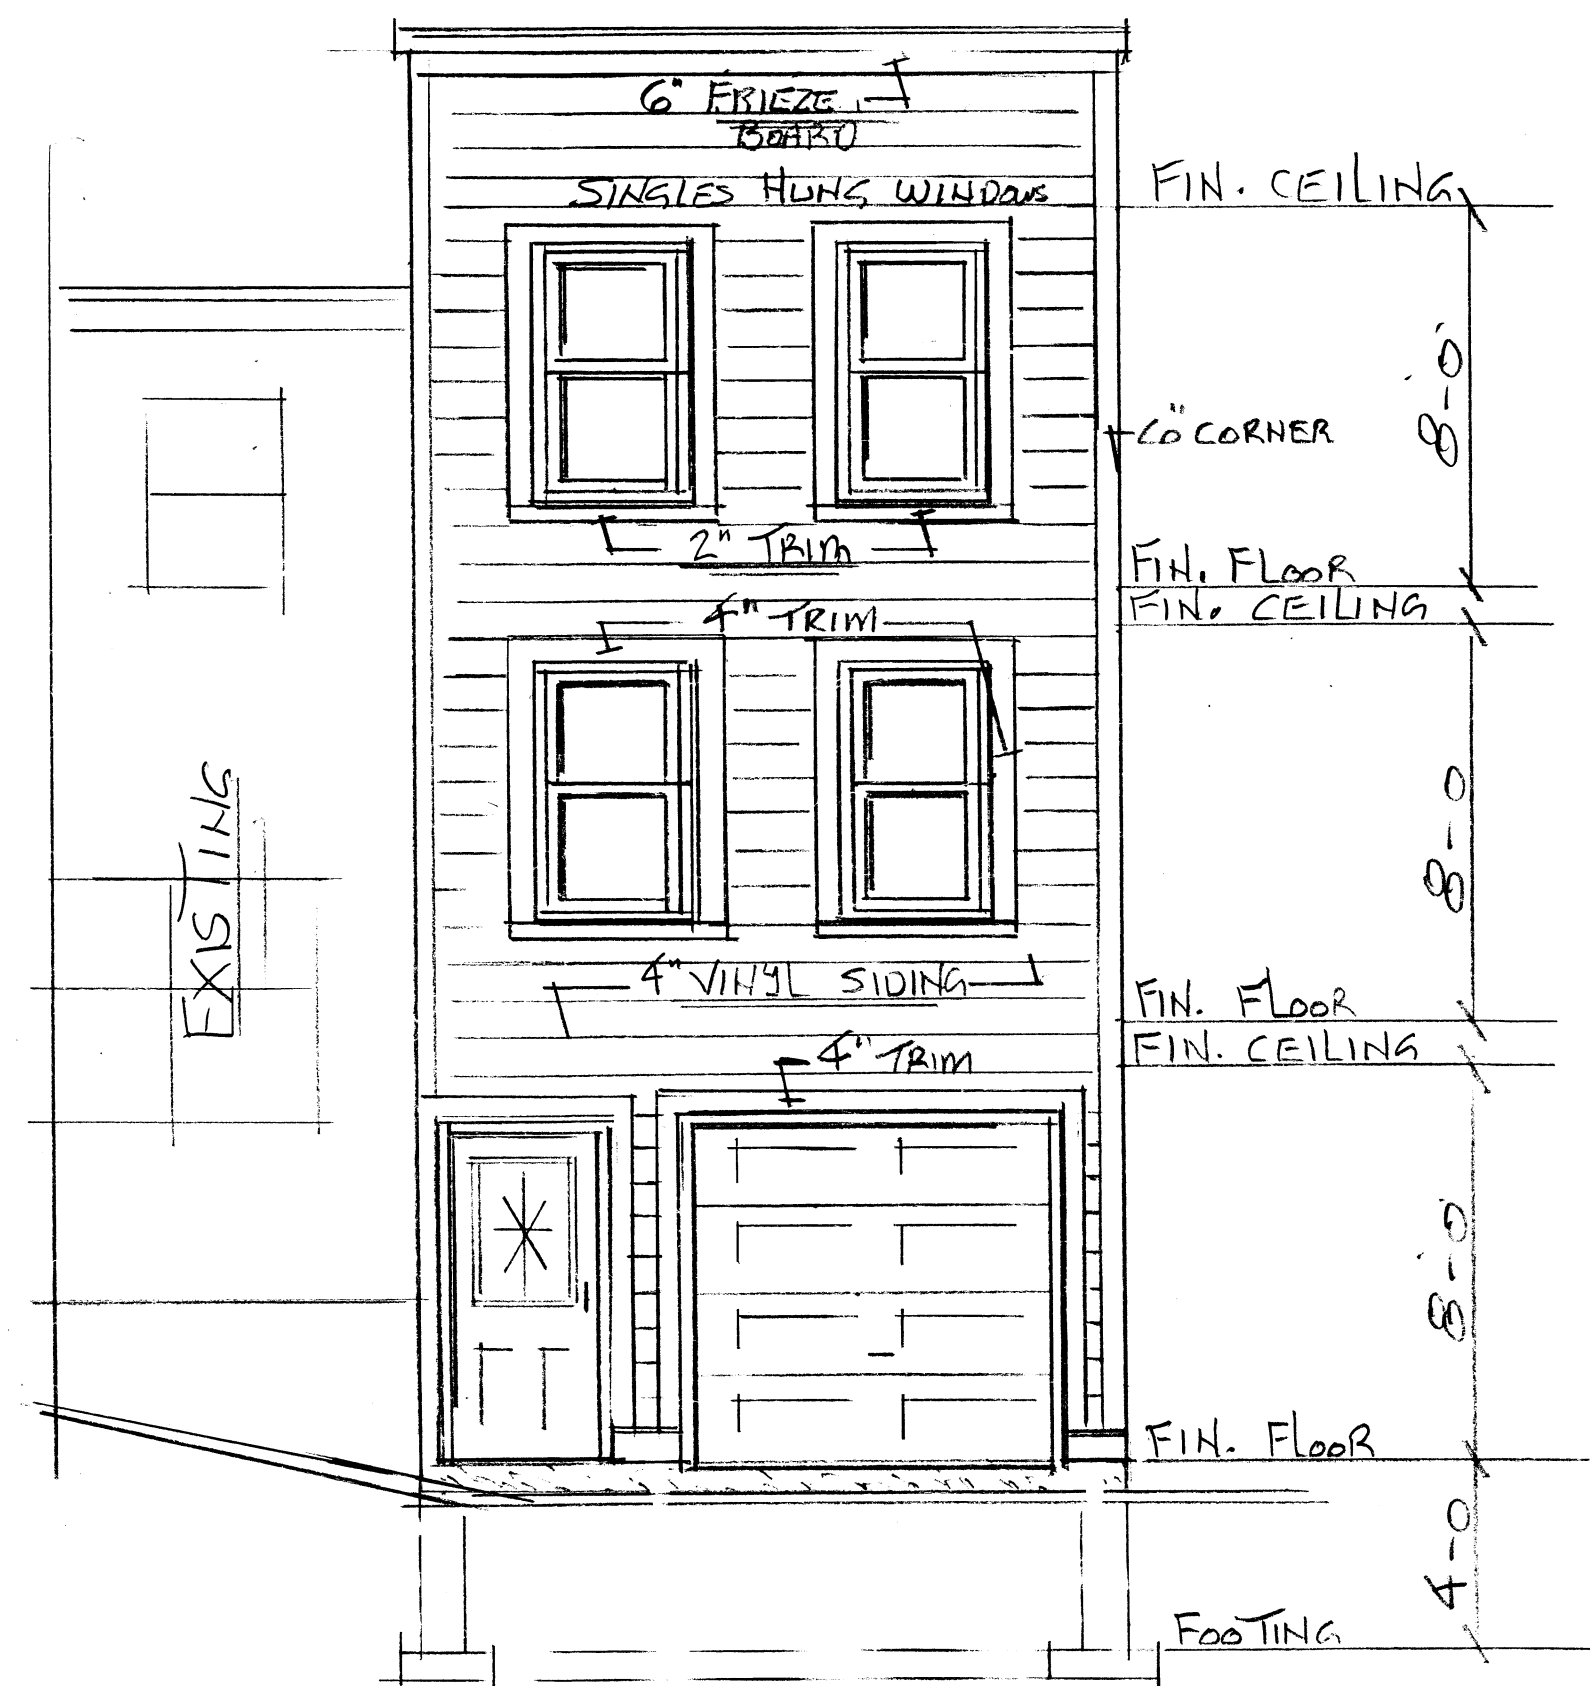

FRONT ELEVATION
SCALE 1/4"=1'-0"

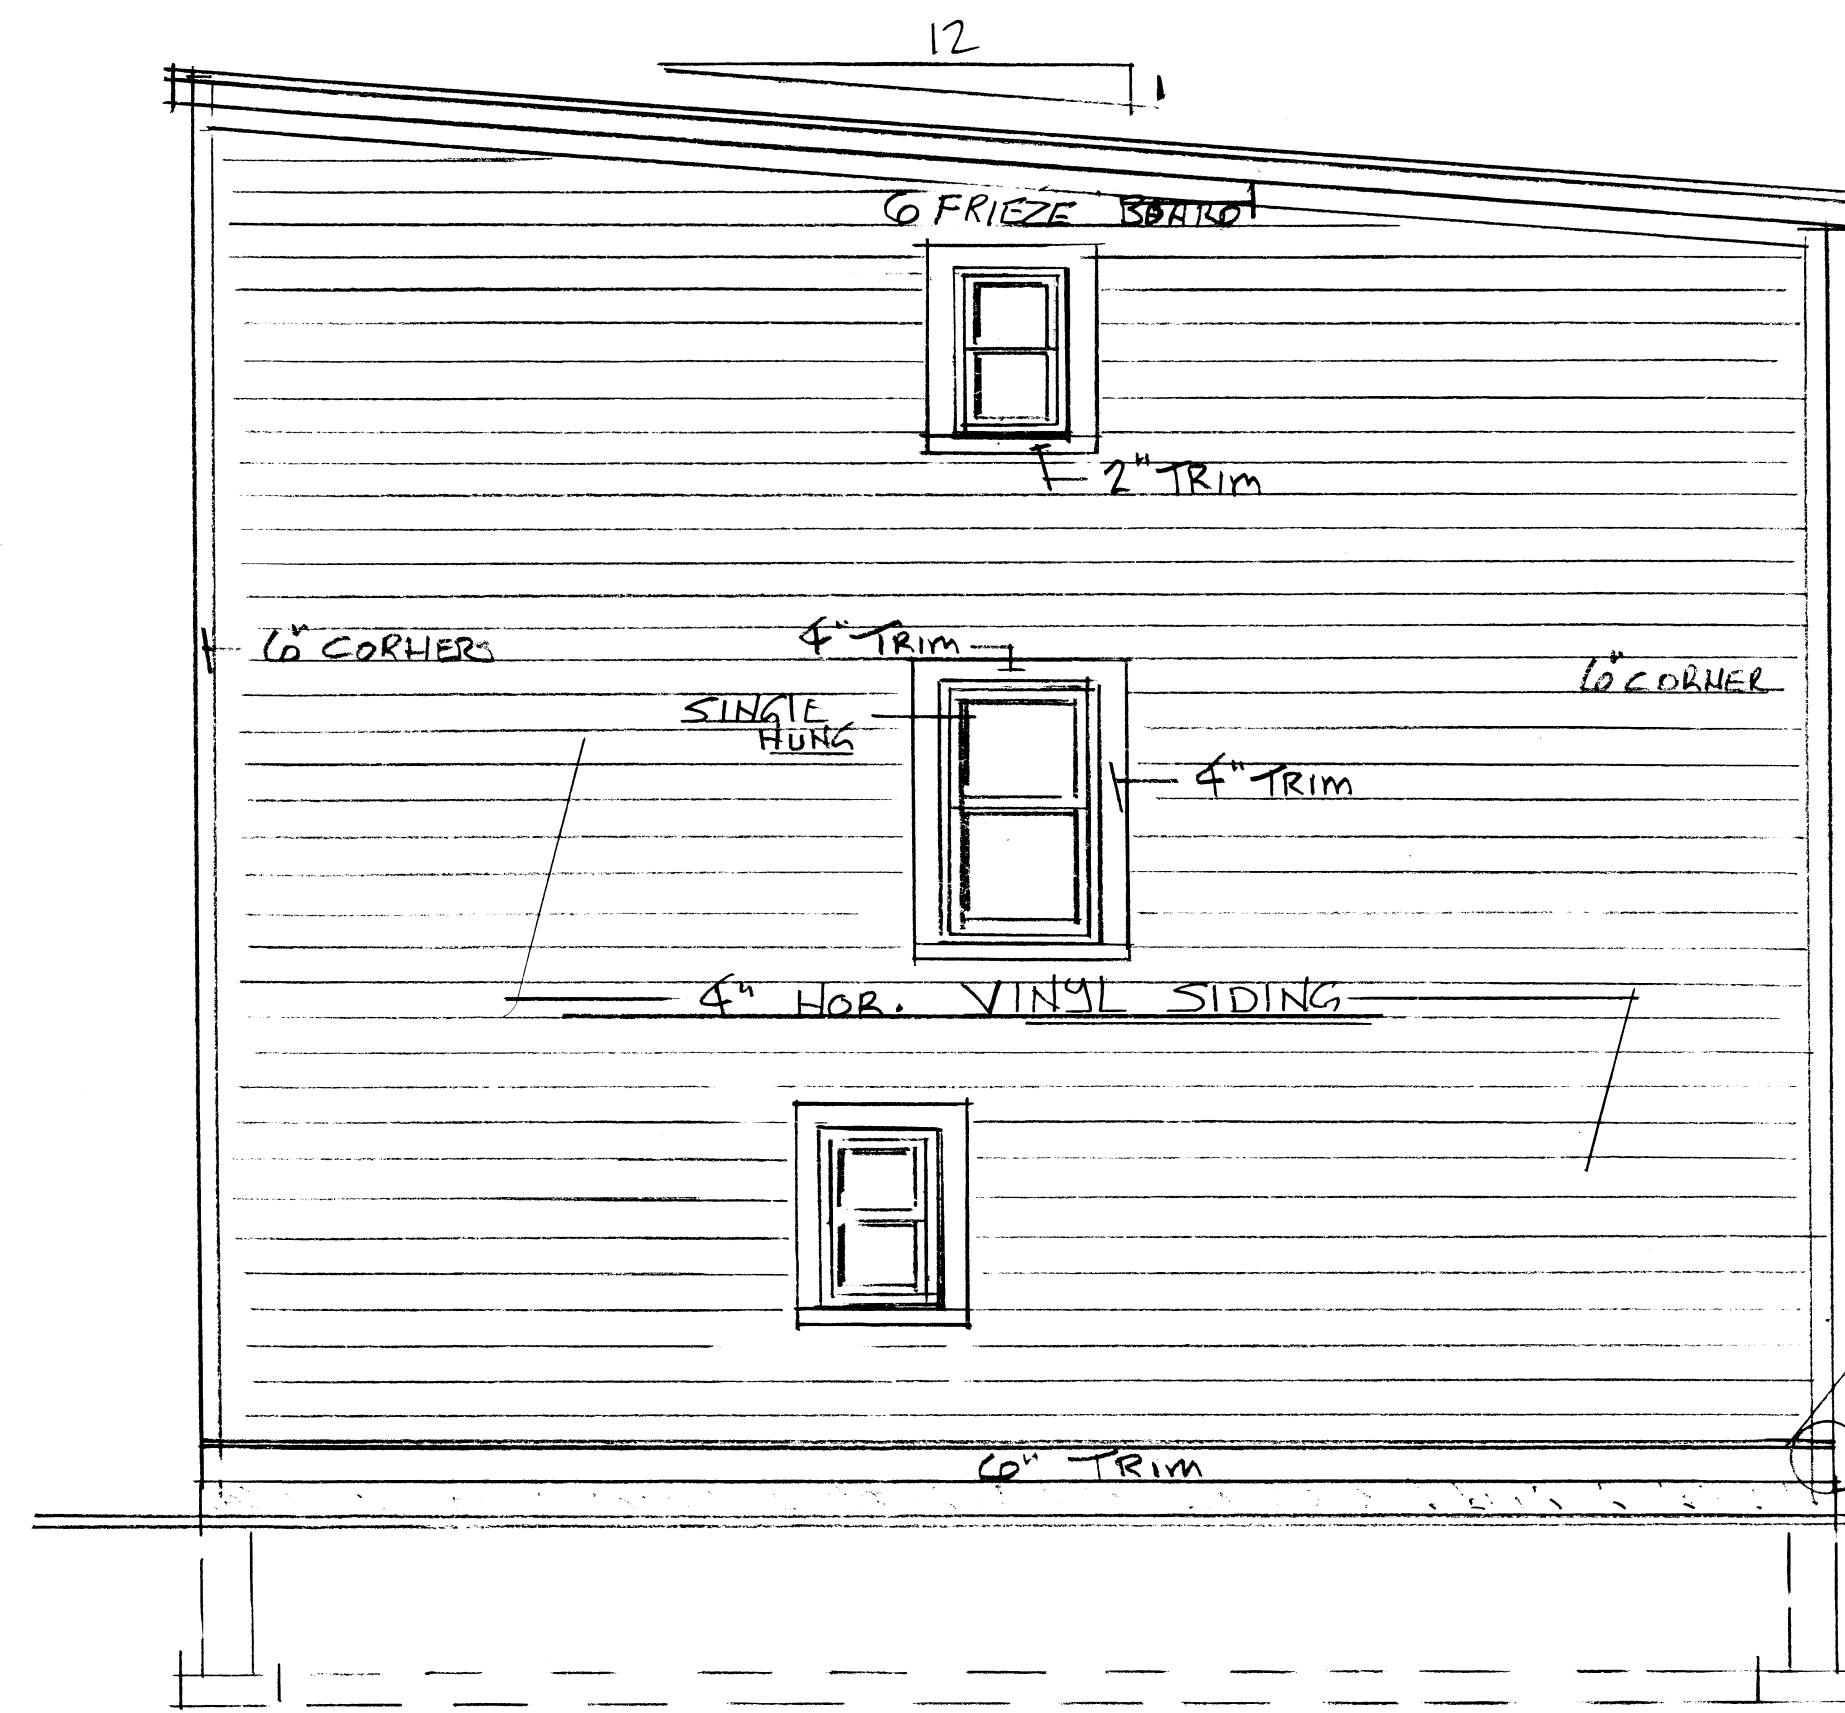

RIGHT SIDE ELEVATION
SCALE 1/4"=1'-0"

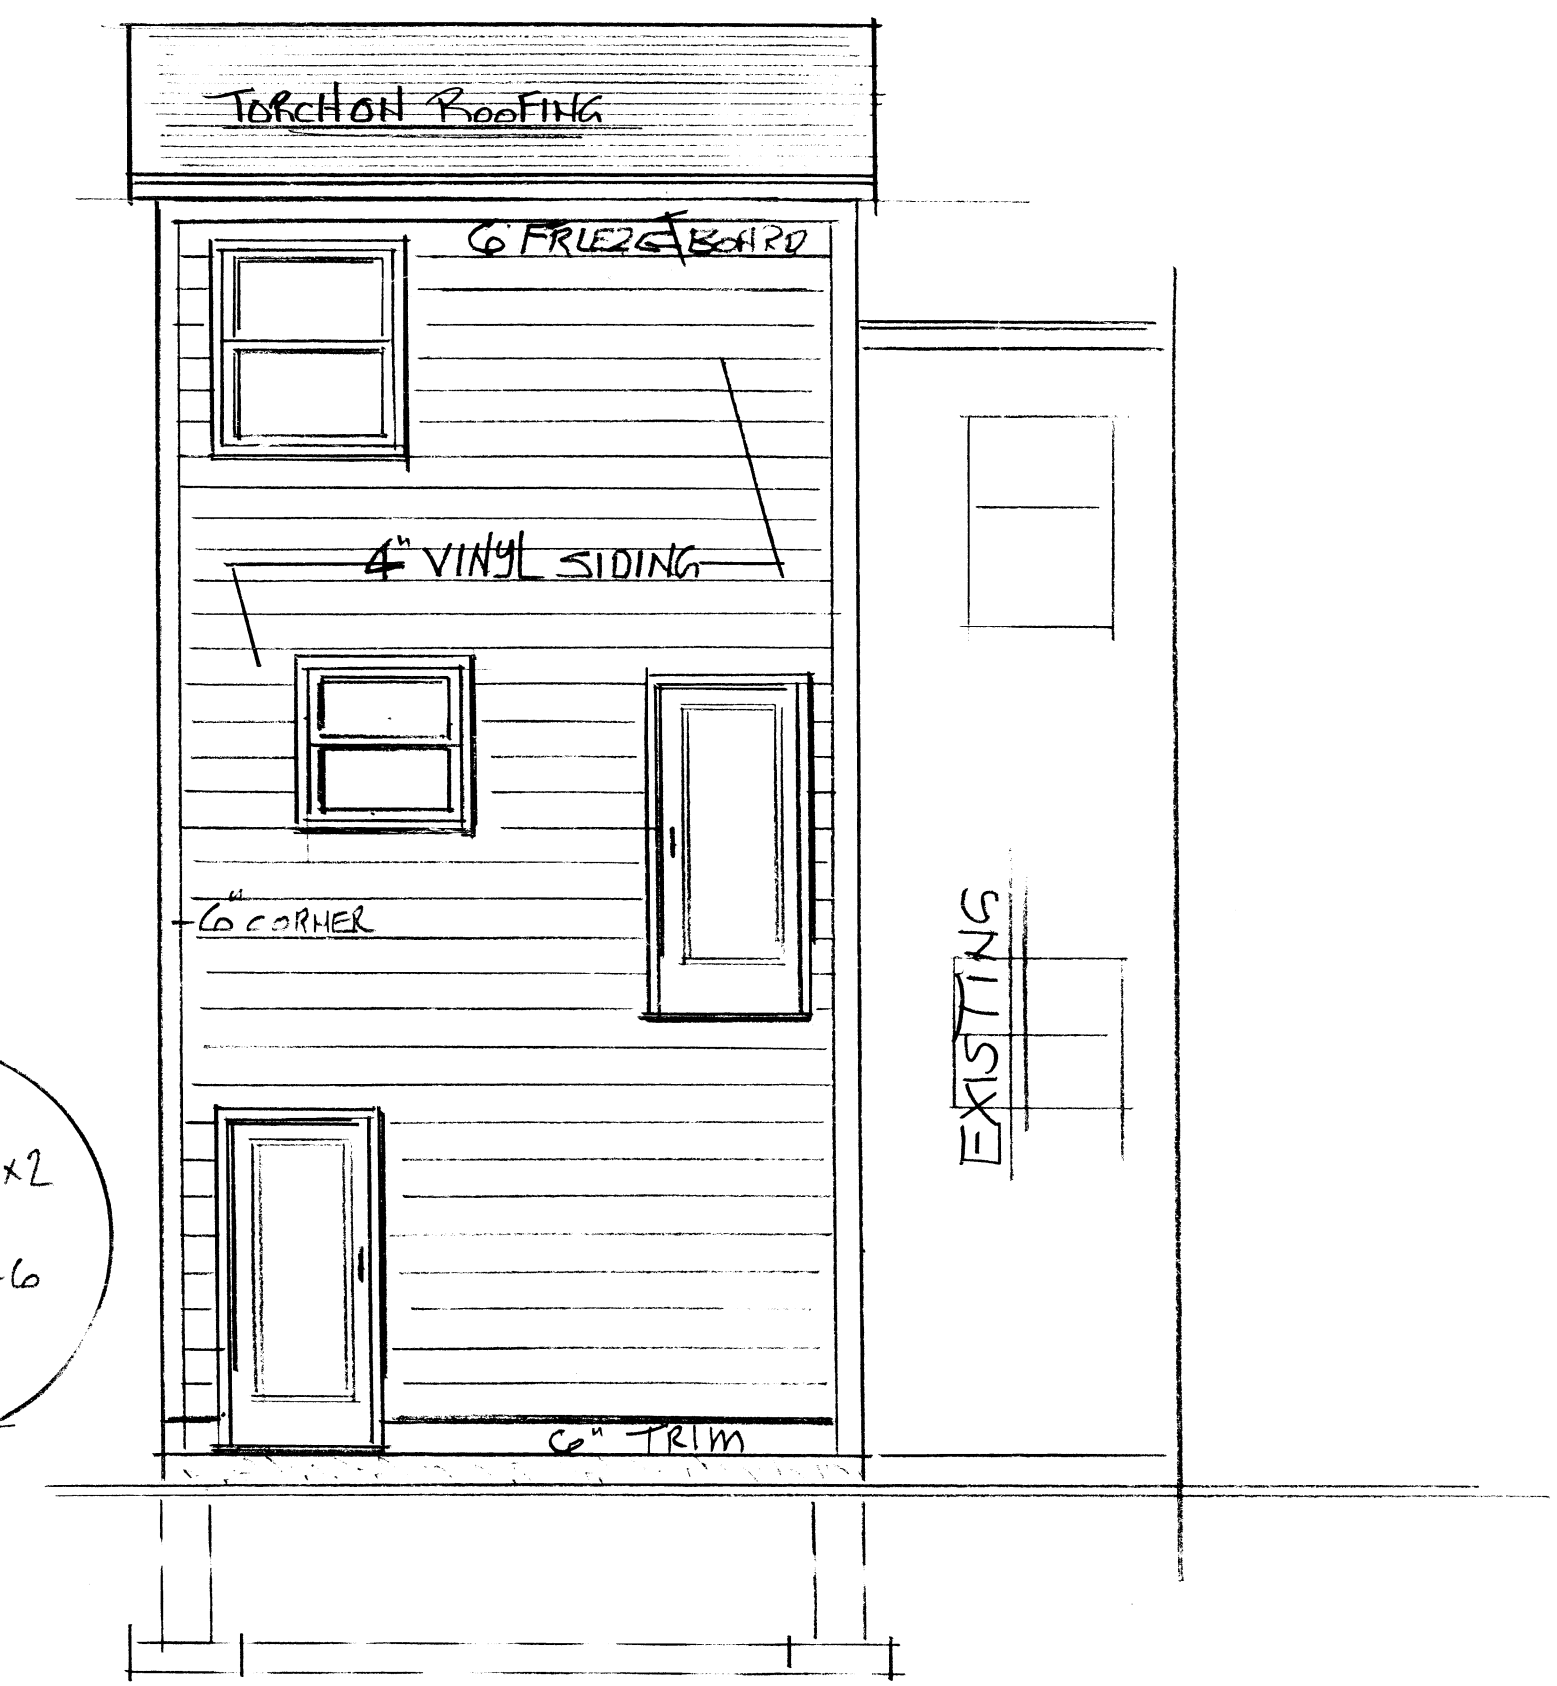

REAR ELEVATION
SCALE 1/4"=1'-0"

TWO STOREY + GARAGE		
988 SF	1/4"=1'-0"	
ELEVATIONS		