



FRONT ELEVATION


Andrews House Plans
Winterton, NL
andrewshouseplans@gmail.com
Tel: 709-702-5622
Cell: 709-325-7526

RAJPUT
4A MIDDLE BATTERY RD.

FRONT ELEVATION

REVISION TABLE	
NUMBER	DATE
1	2024/09/16
2	2025/01/24
3	2025/04/14
4	2025/05/01

SHEET NUMBER
A10
DRAWN BY: G.R.A.

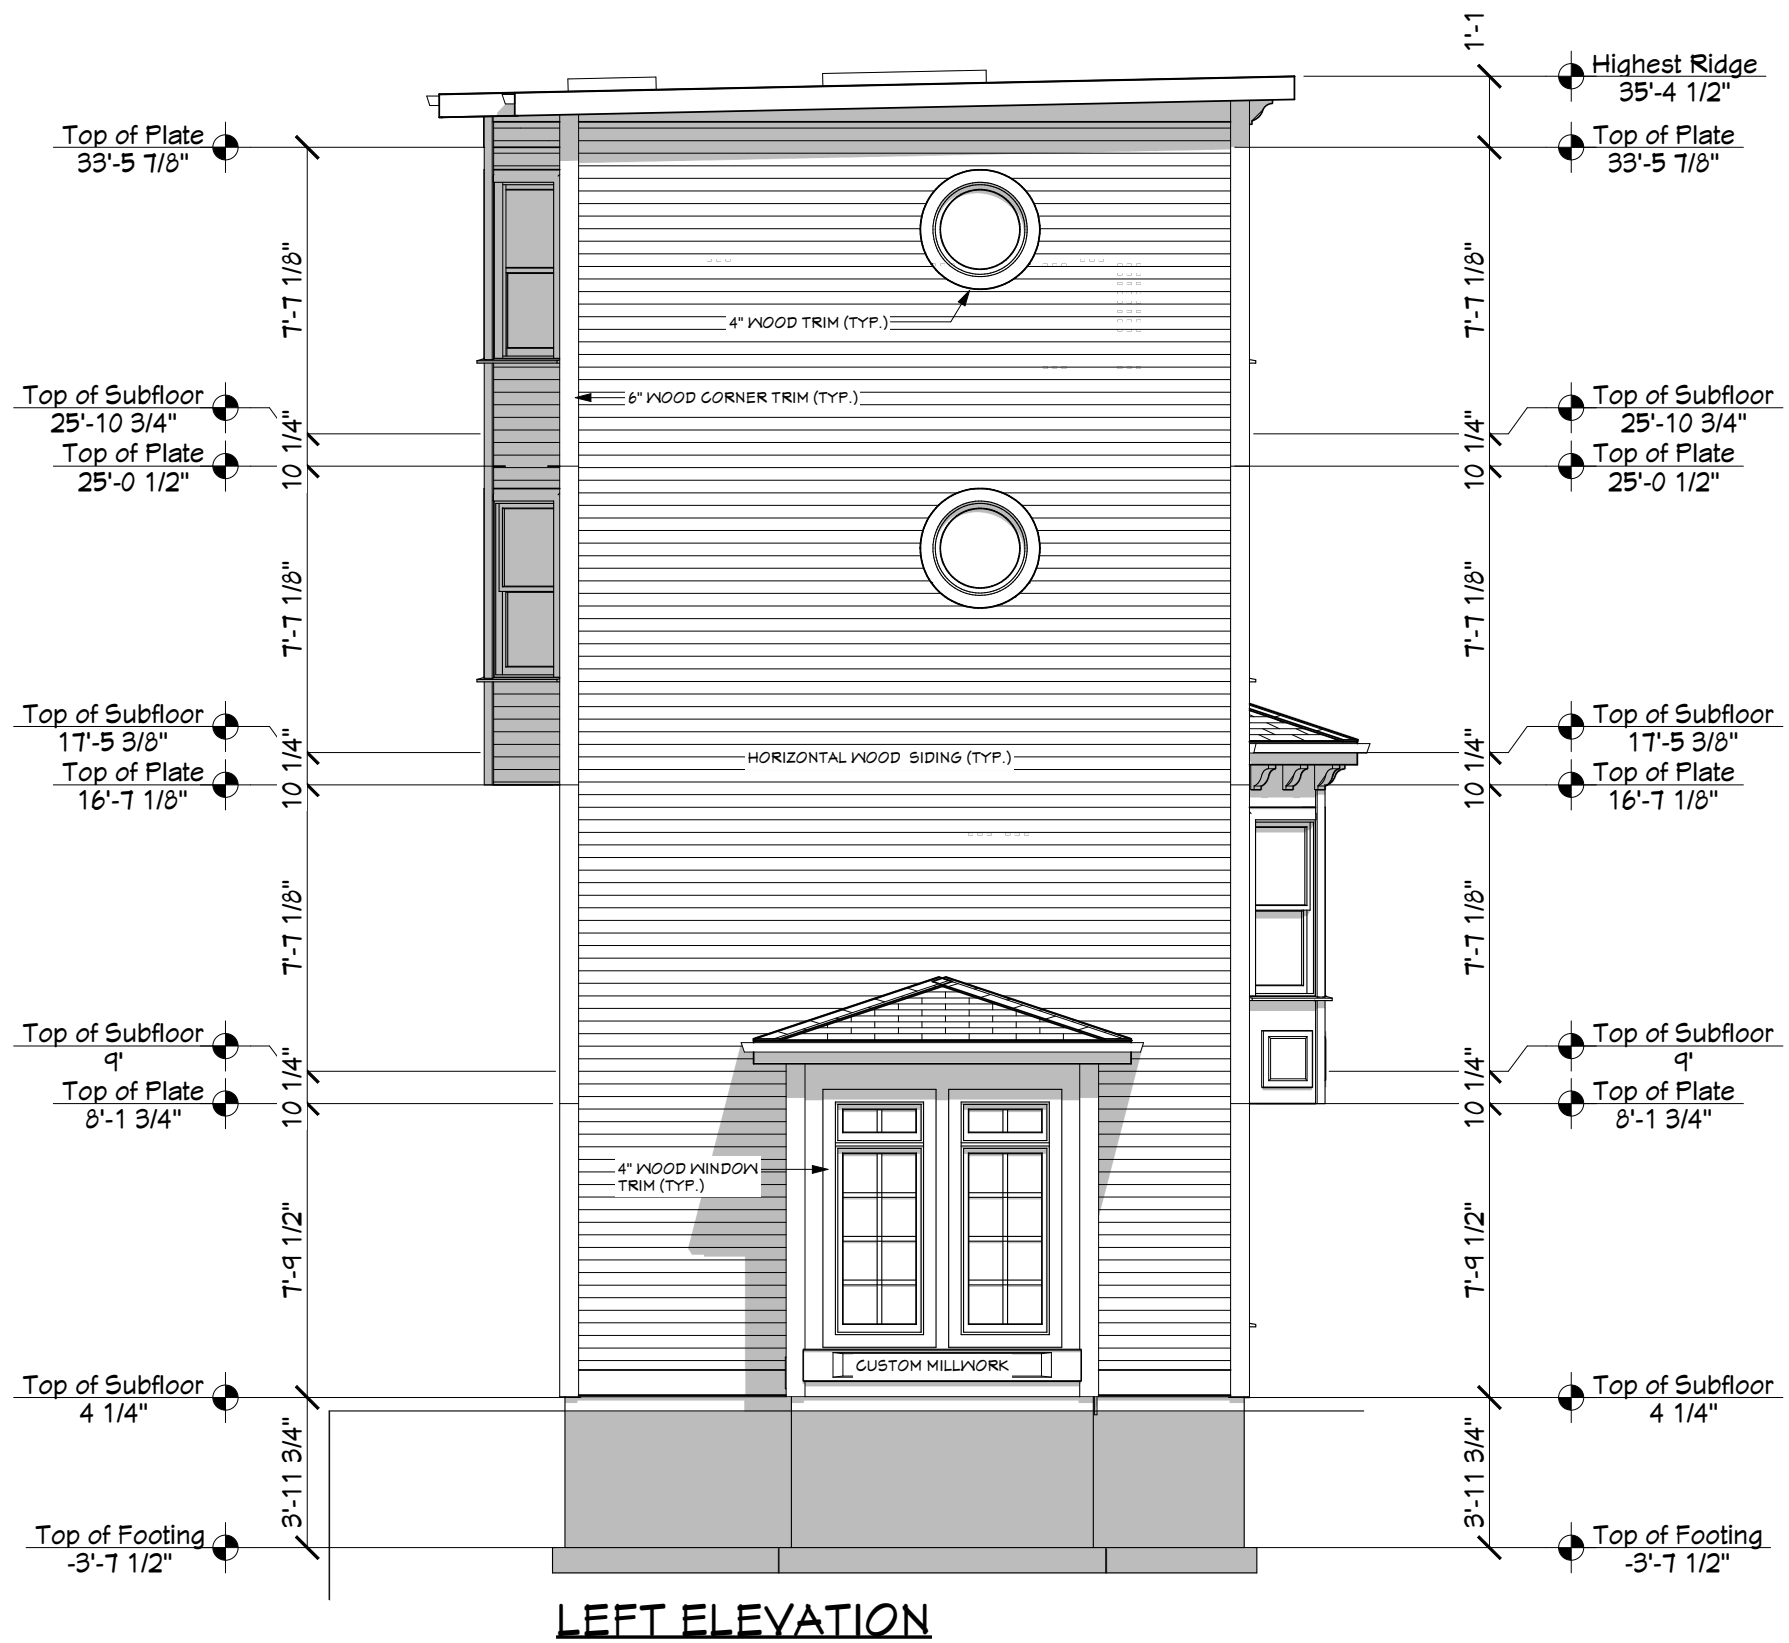

REVISION TABLE	
NUMBER	DATE
1	2024-09-16
2	2025-01-24
3	2025-04-14
4	2025-05-01

LEFT ELEVATION

RAJPUT


4A MIDDLE BATTERY RD.

Andrews House Plans
Winterton, NL
andrewshouseplans@gmail.com
Tel: 709-702-5622
Cell: 709-325-7526

SHEET NUMBER

FA

DRAWN BY: G.R.A.

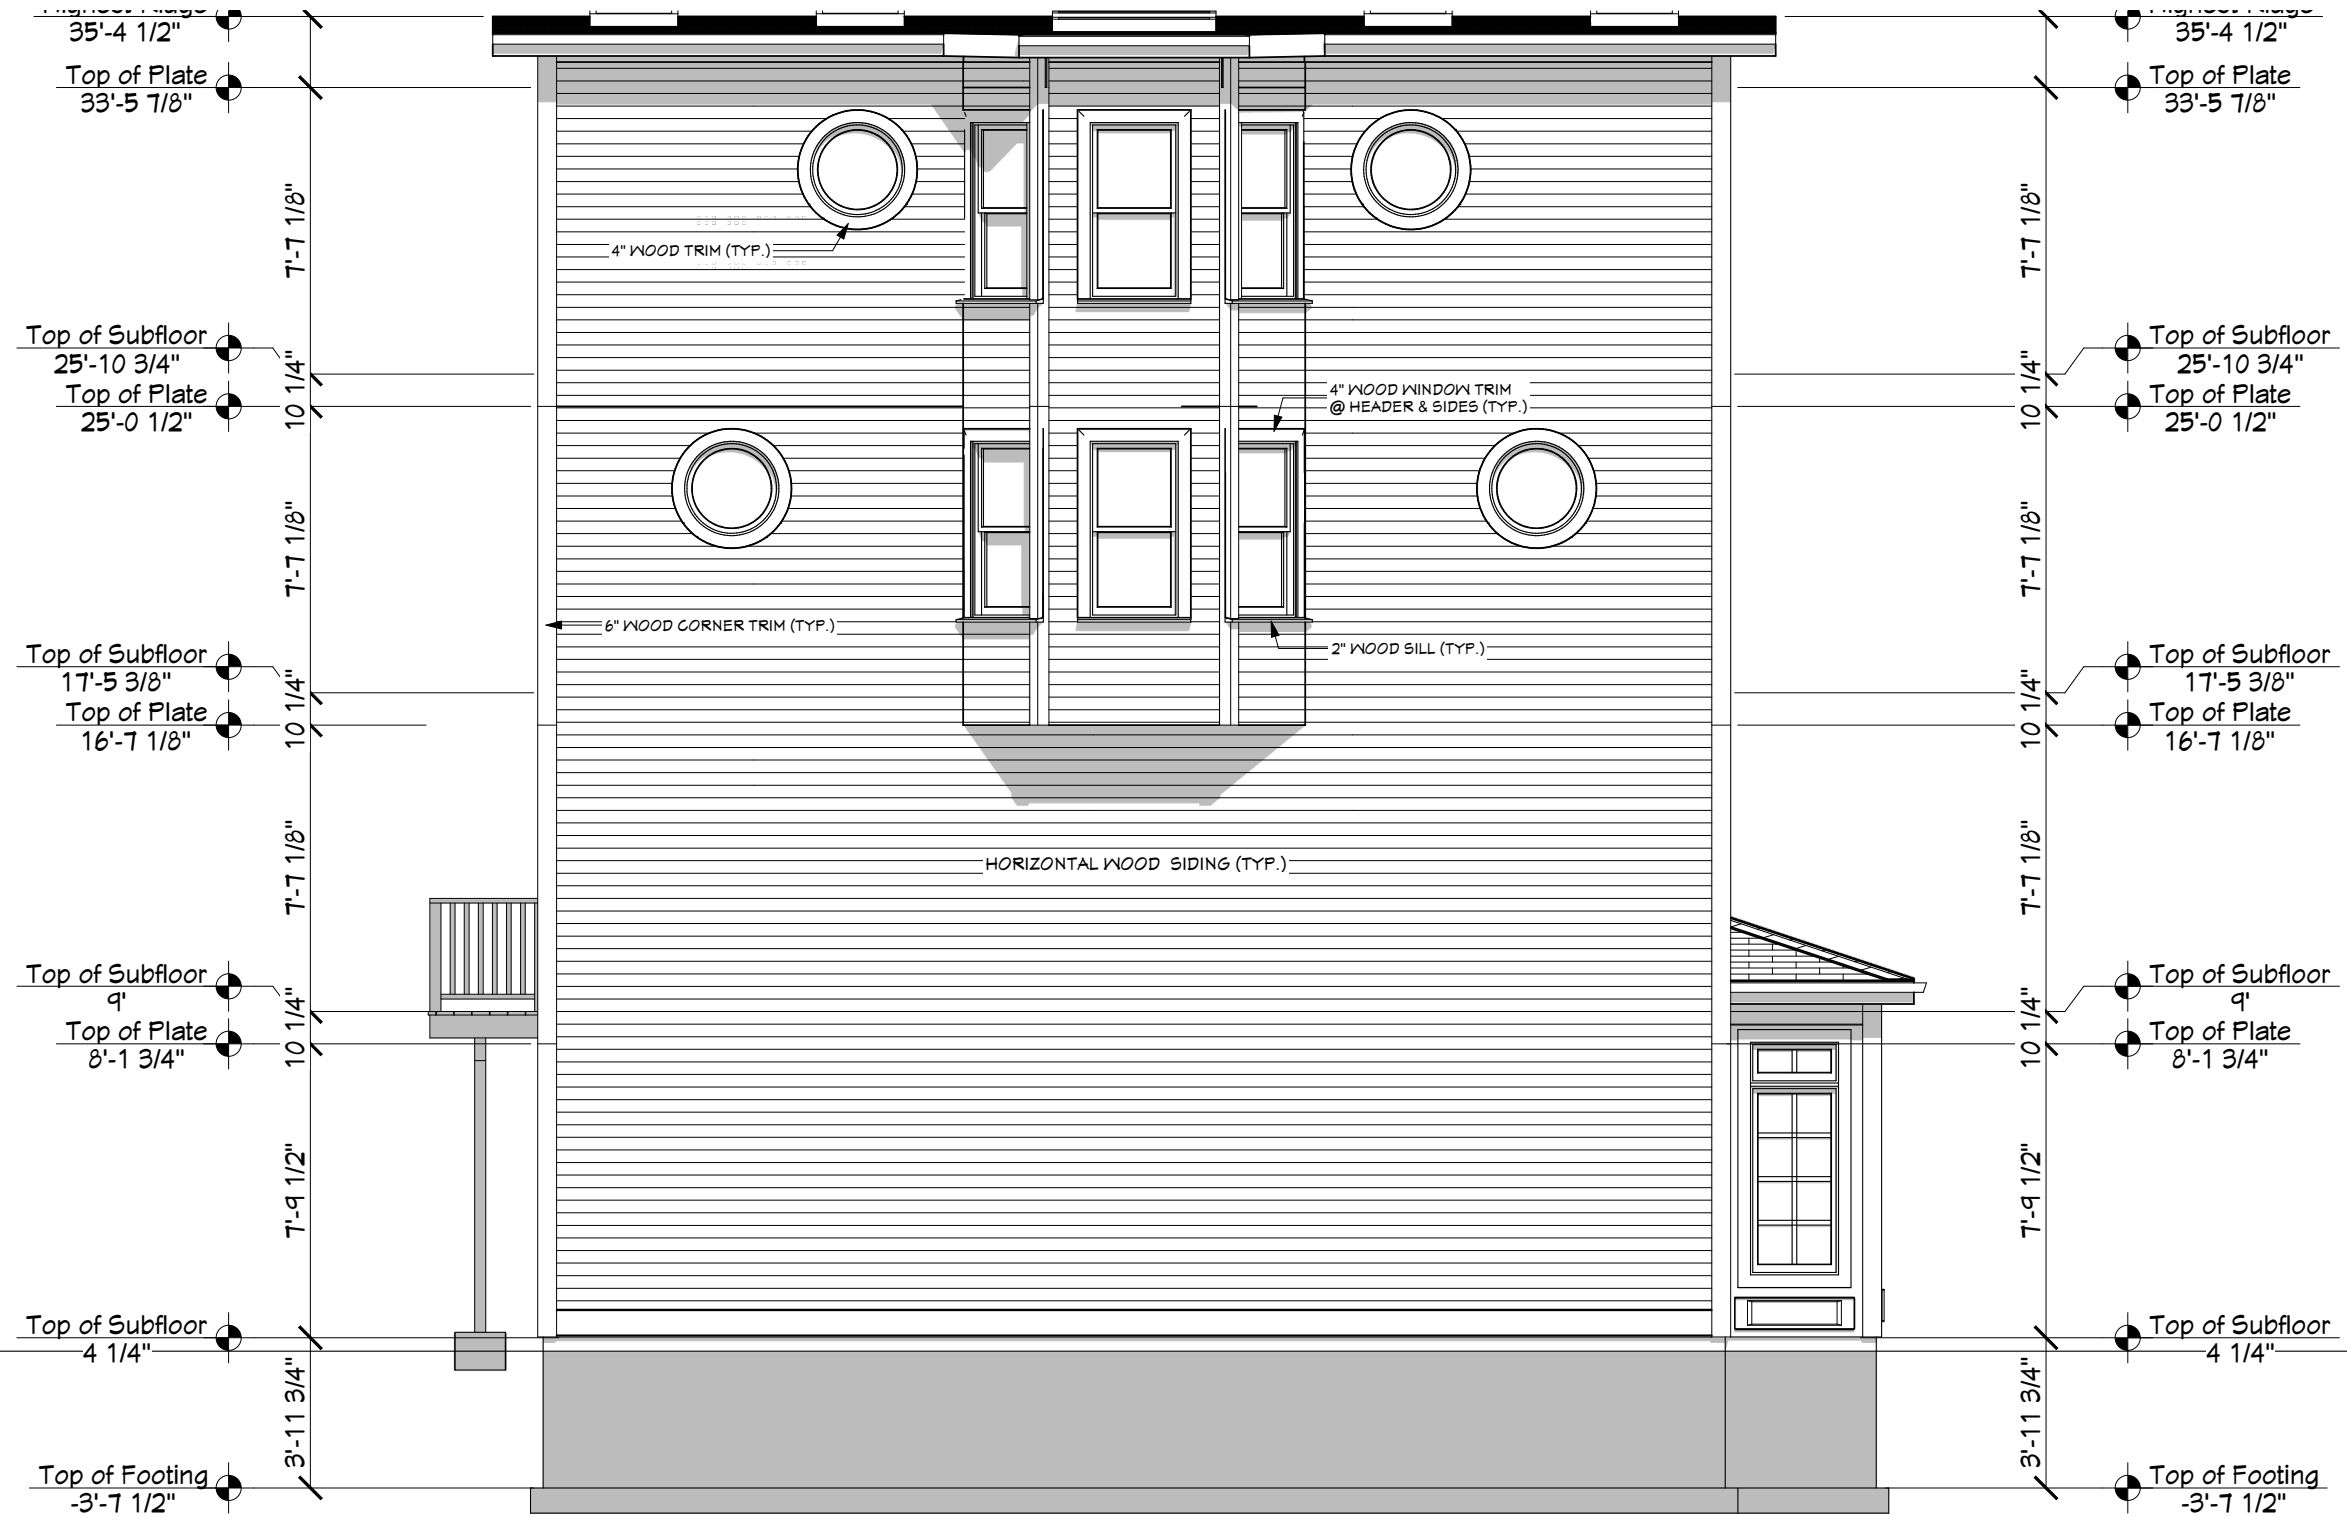

REAR ELEVATION


REVISION TABLE	
NUMBER	DATE
1	2024/09/16
2	2025/01/24
3	2025/04/14
4	2025/05/01

REAR ELEVATION

RAJPUT
4A MIDDLE BATTERY RD.

Andrews House Plans
Winterton, NL
andrewshouseplans@gmail.com
Tel: 709-702-5622
Cell: 709-325-7526



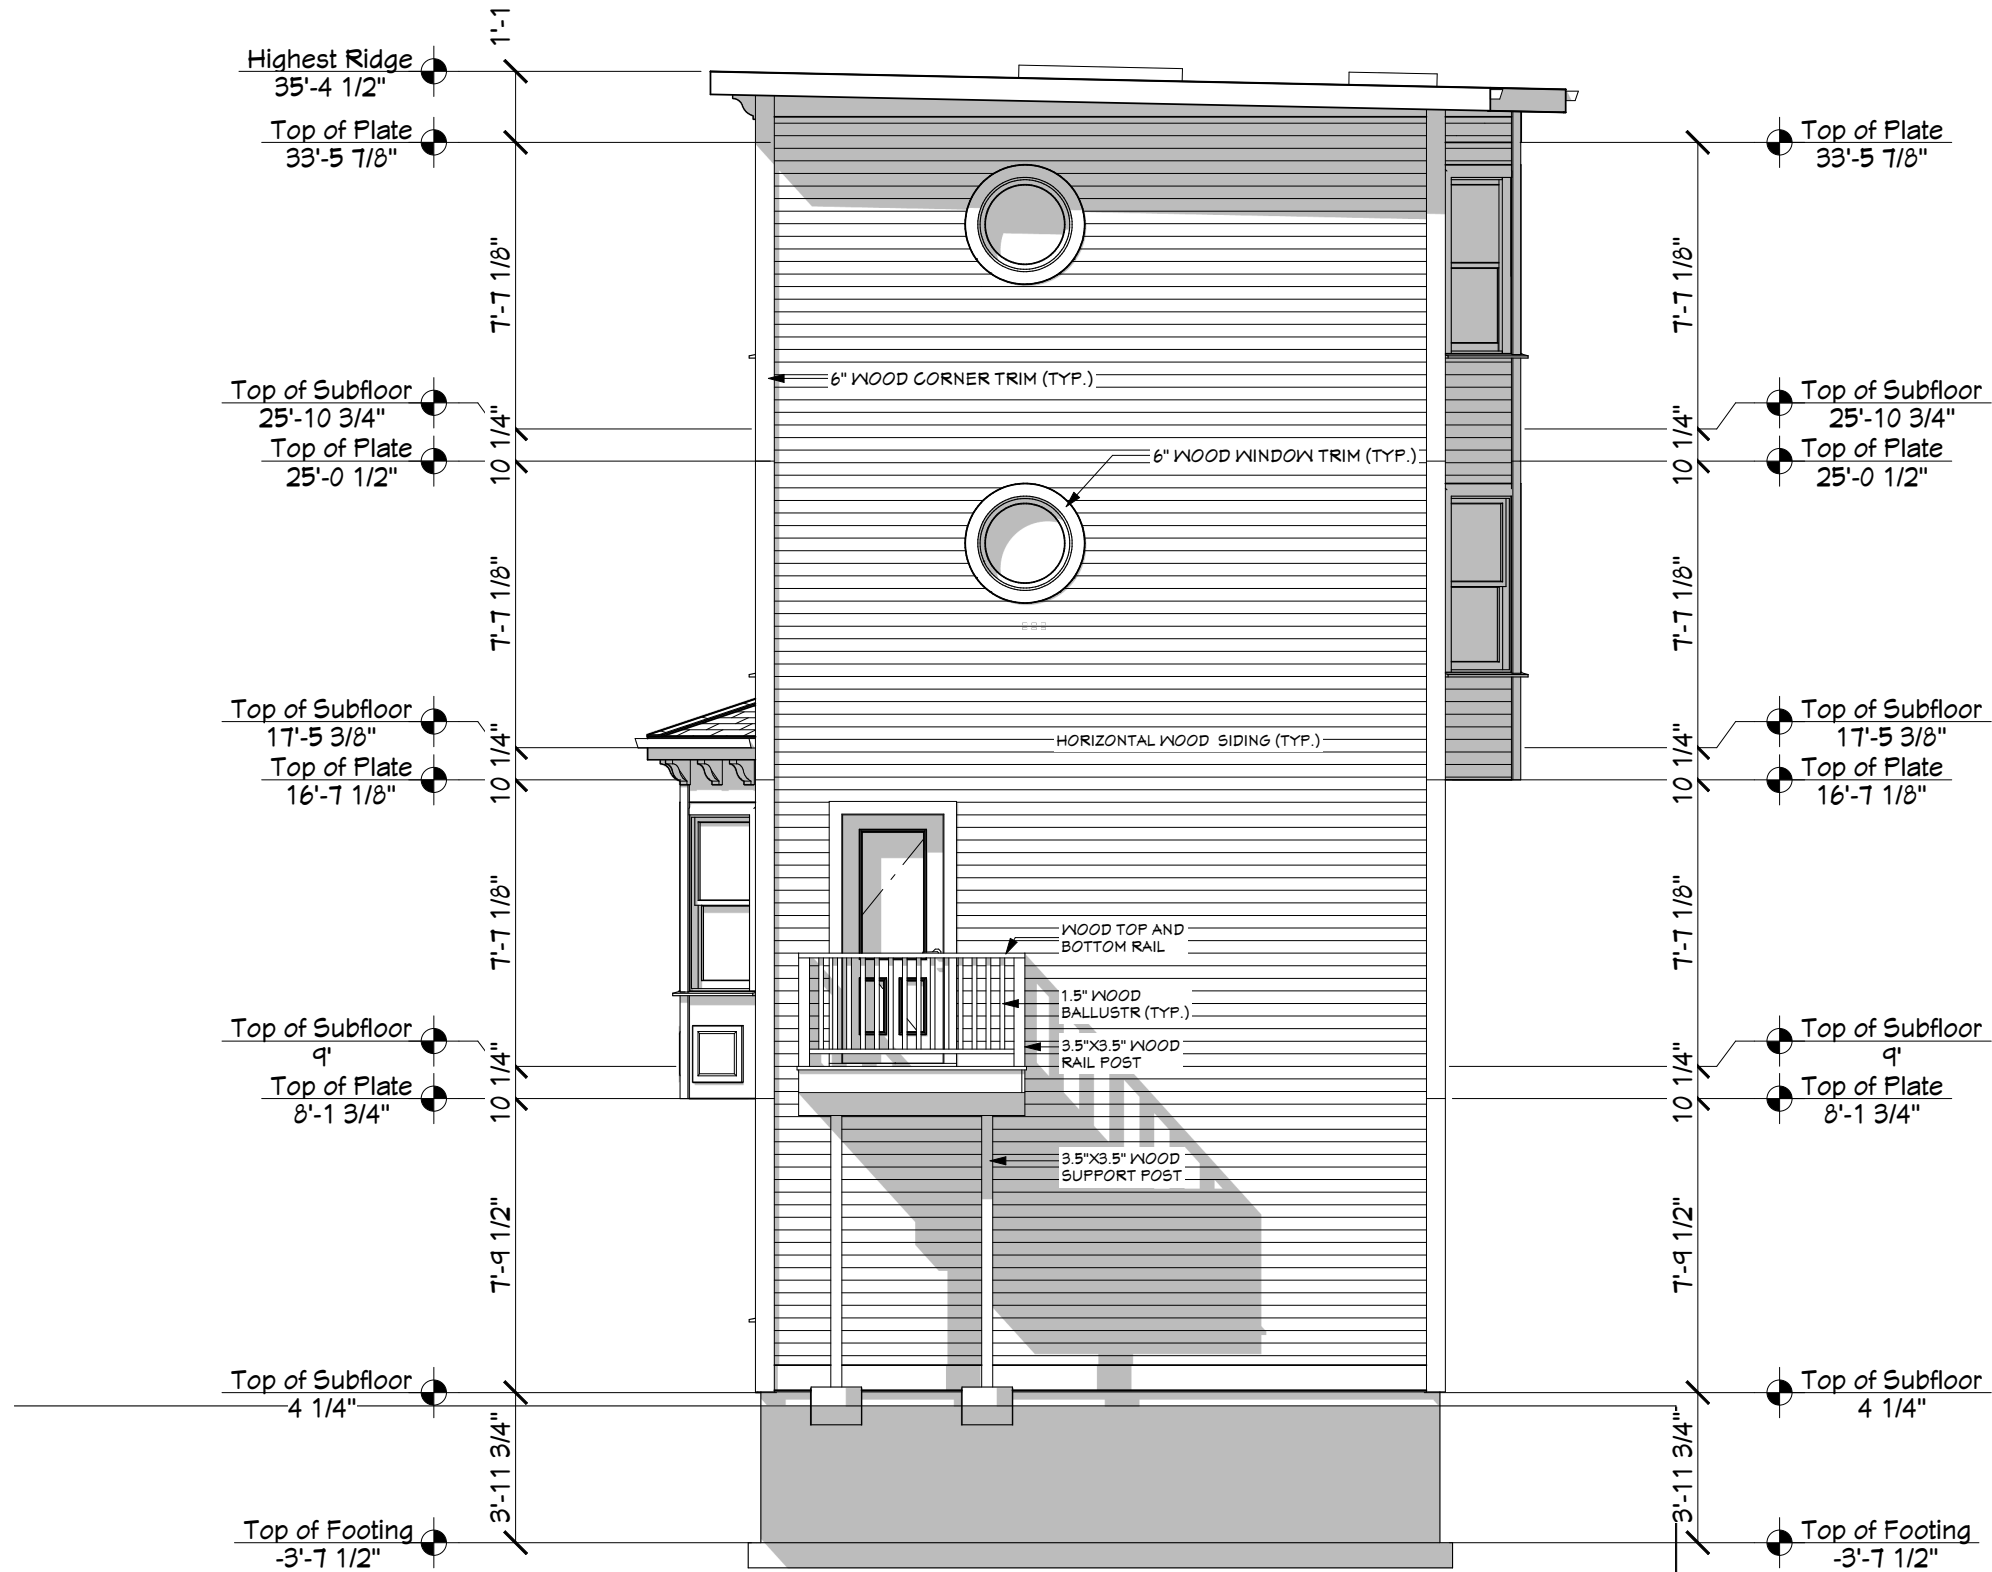

RIGHT ELEVATION

REVISION TABLE	
NUMBER	DATE
1	2024/09/16
2	2025/01/24
3	2025/04/14
4	2025/05/01

RIGHT ELEVATION

RAJPUT
4A MIDDLE BATTERY RD.