



S1

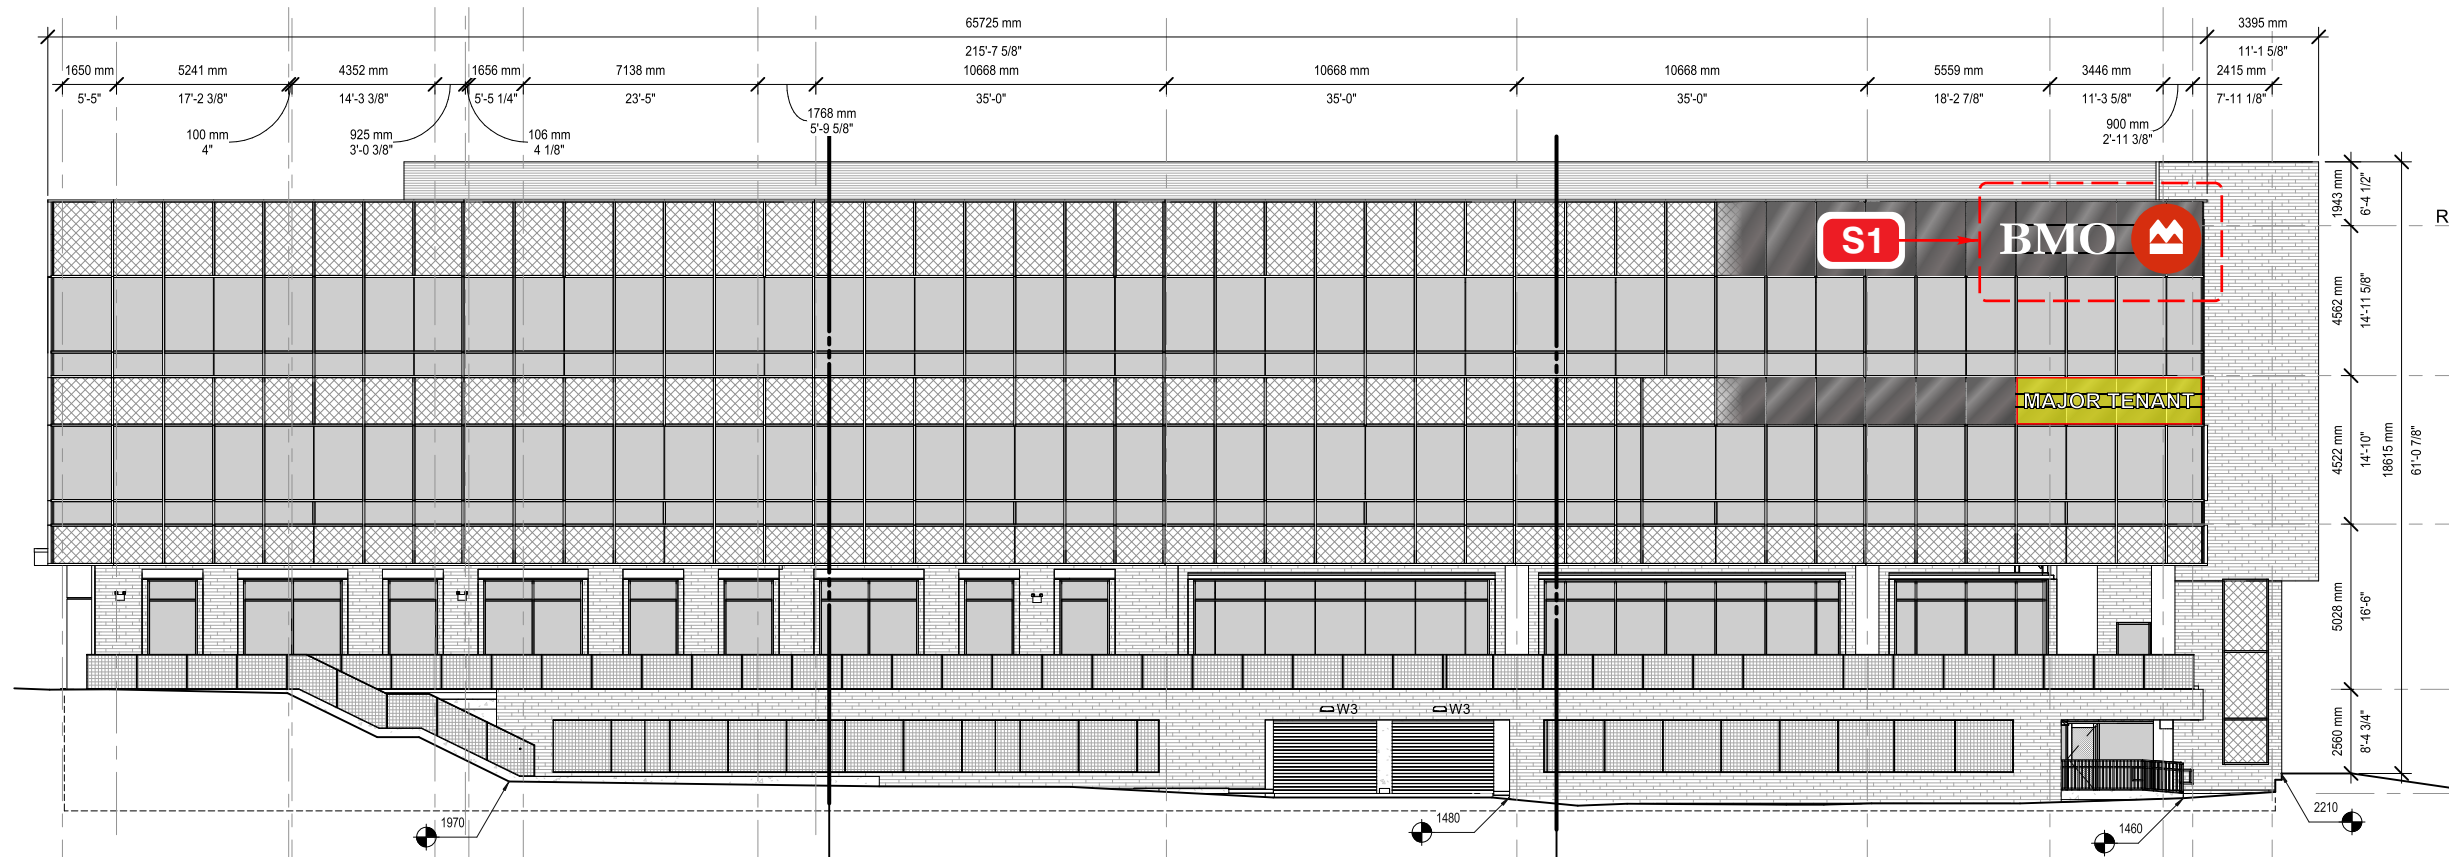

SOUTH ELEVATION

SCALE: 1:230

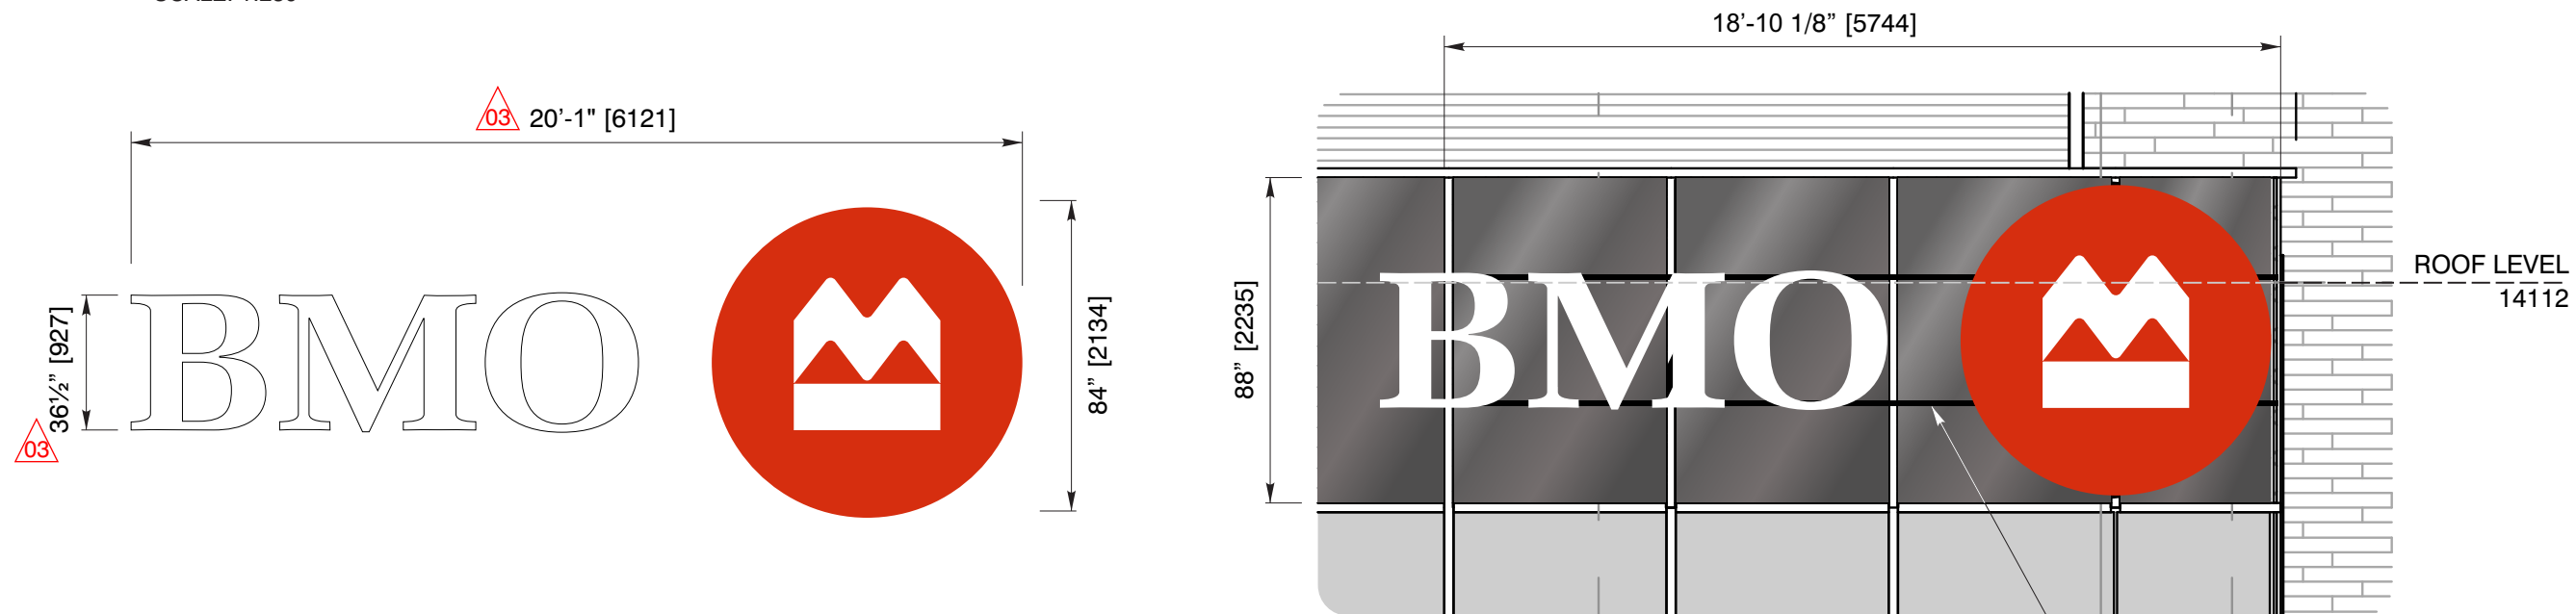

GRAPHIC ELEVATION

SCALE: 1:50

DETAIL

SCALE: 1:50


SIGN STRUCTURE

APPROVAL BOX	INITIAL	DATE
CUSTOMER APPROVAL		

NOTE: ELEVATION PROPOSAL IS FOR CUSTOMER APPROVAL ONLY, SURVEY REQUIRED PRIOR TO MANUFACTURING AND INSTALLATION


REVISIONS				
No.	DESCRIPTION	Init.	Ver.	DATE yy-mm-dd
00	PRESENTATION	FT	JB	20-05-20
01	PRESENTATION	FT	JB	20-05-22
REV. RESTAURANT LOGO EAST ELV. ADDED				
02	PRESENTATION	FT	JB	20-06-05
REV. S16 CHANGE TO GENERIC LOGO				
03	PRESENTATION	FT	JB	20-07-13
REV. BMO LOGO UPDATE				
 4130, Highway 440 west South service road Laval (Québec) H7T 0H3 Phone : 450.668.4888 Phone : 514.955.3333 Fax : 450.668.8822				
www.montrealneon.com				
REPRODUCTION, COPYING ARE NOT PERMITTED WITHOUT AUTHORISATION OF MONTREAL NEON SIGNS				
ACCOUNT EXEC.: CARLO PAOLUCCI				
PROJECT MANAGER: JOSÉE BUSSIERES				
CLIENT: ALRE PROPERTIES				
1652 RUE SHERBROOKE OUEST MONTREAL, QC. H2L 1M5				
PROPERTY CODE:				
SITE/PROJECT: BMO NEWFOUNDLAND				
331 WATER STREET ST. JOHN, NL A1C 1B9				
TYPE OF PROJECT: NEW BUILT				
TITLE: SOUTH ELEVATION				
FILE: 16460_GEN_R03				03 13

S2

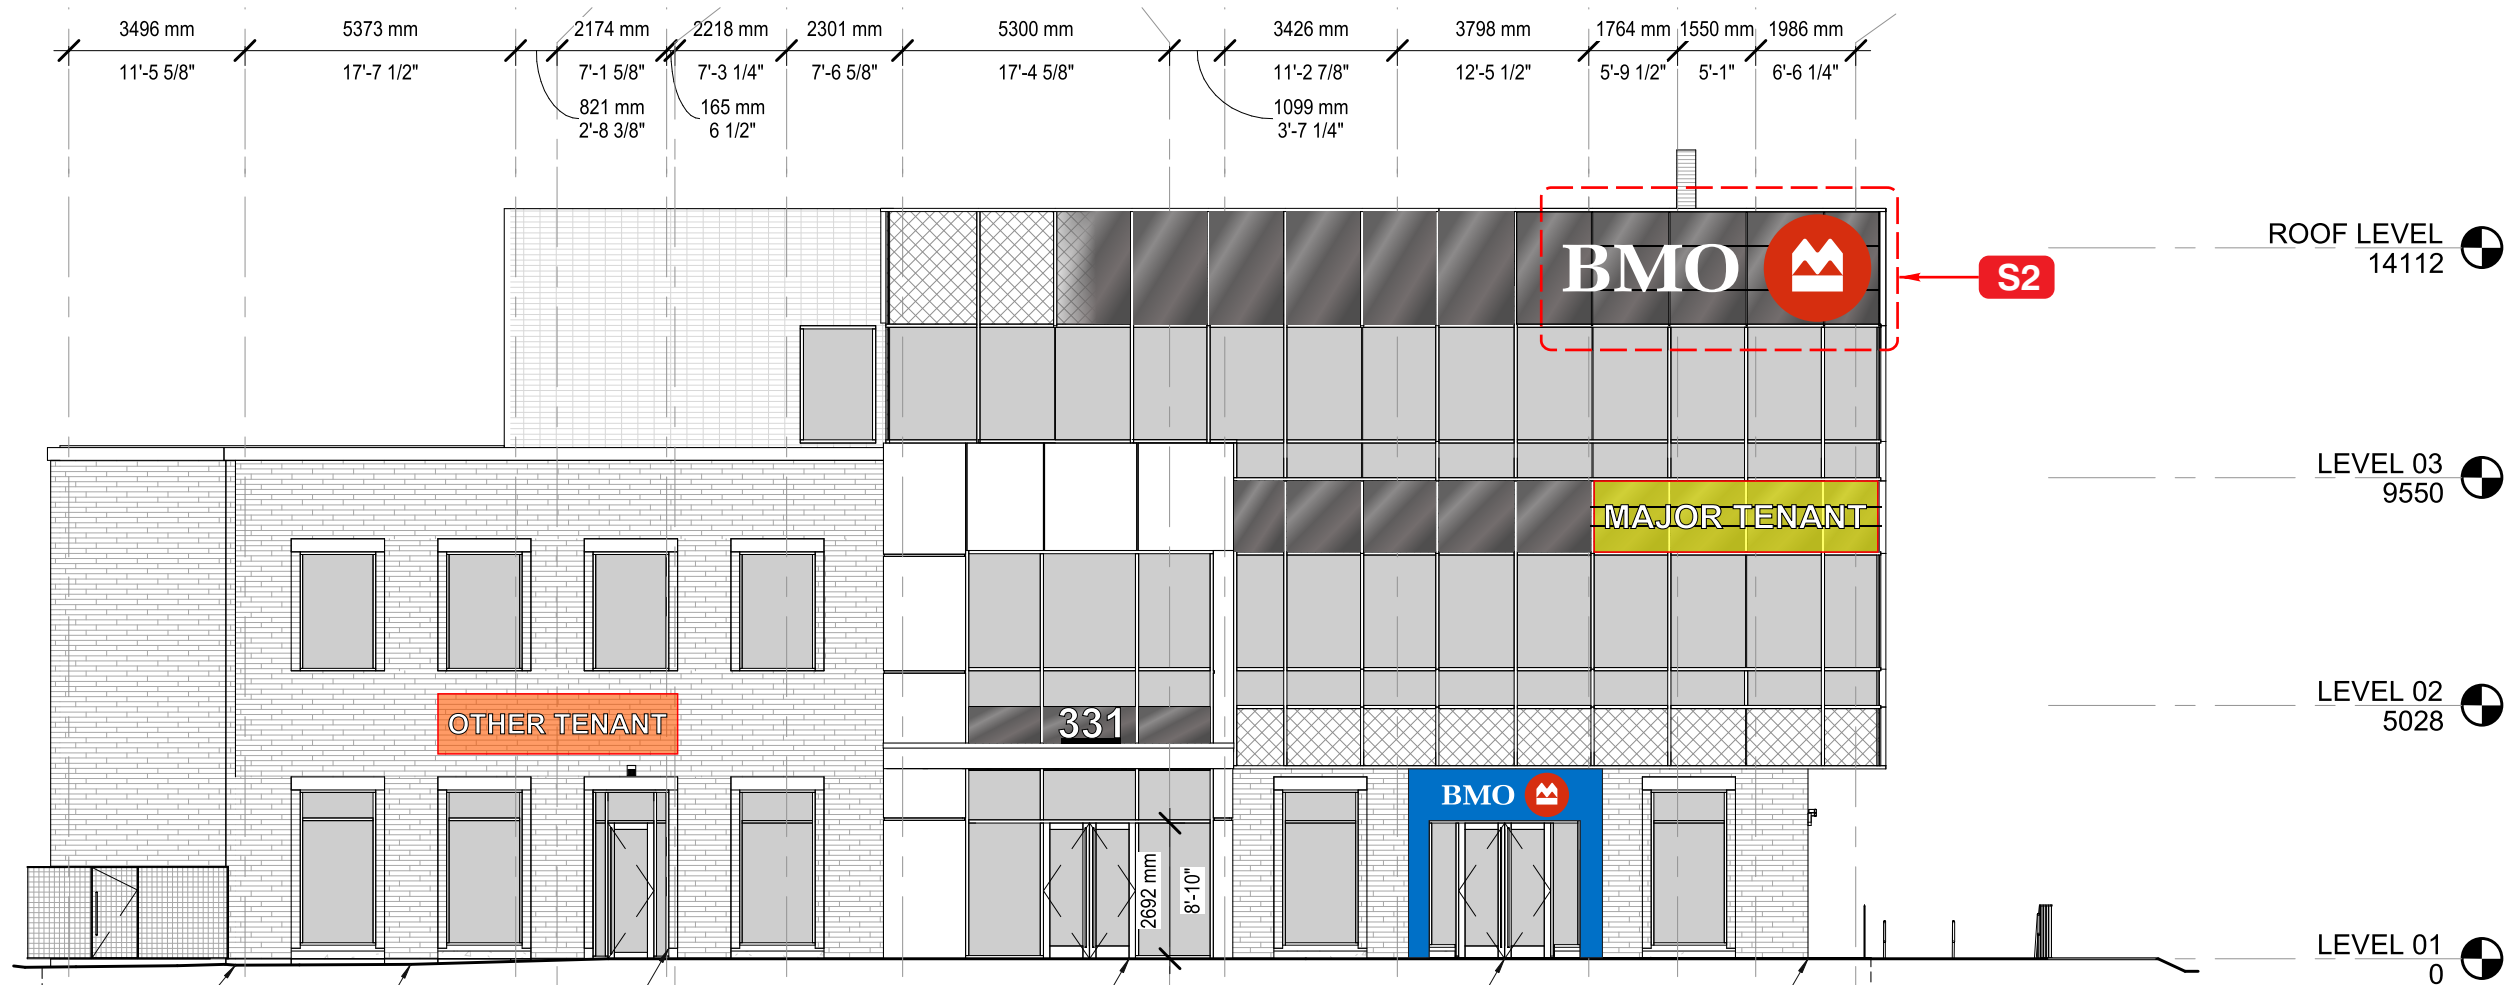


WEST ELEVATION

SCALE: 1:150

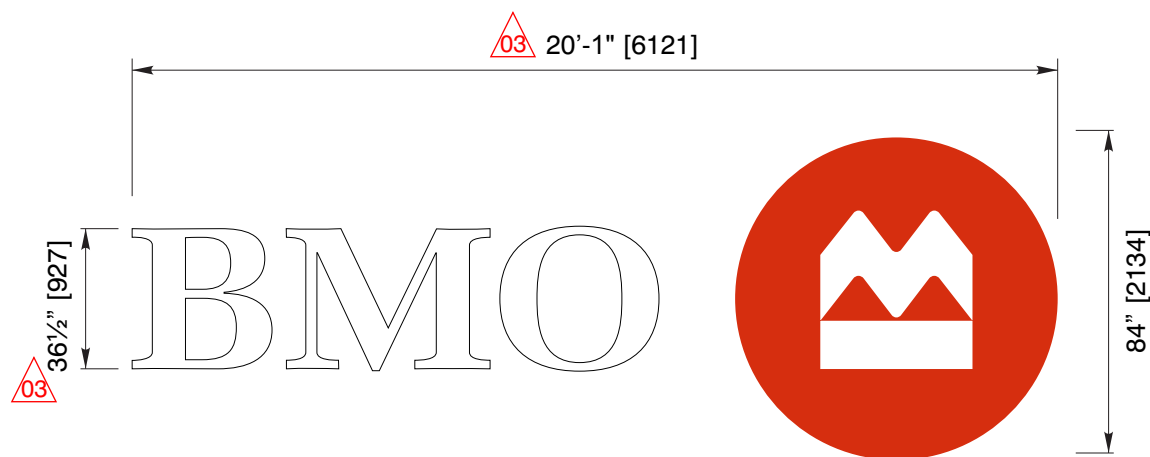

GRAPHIC ELEVATION

SCALE: 1:50

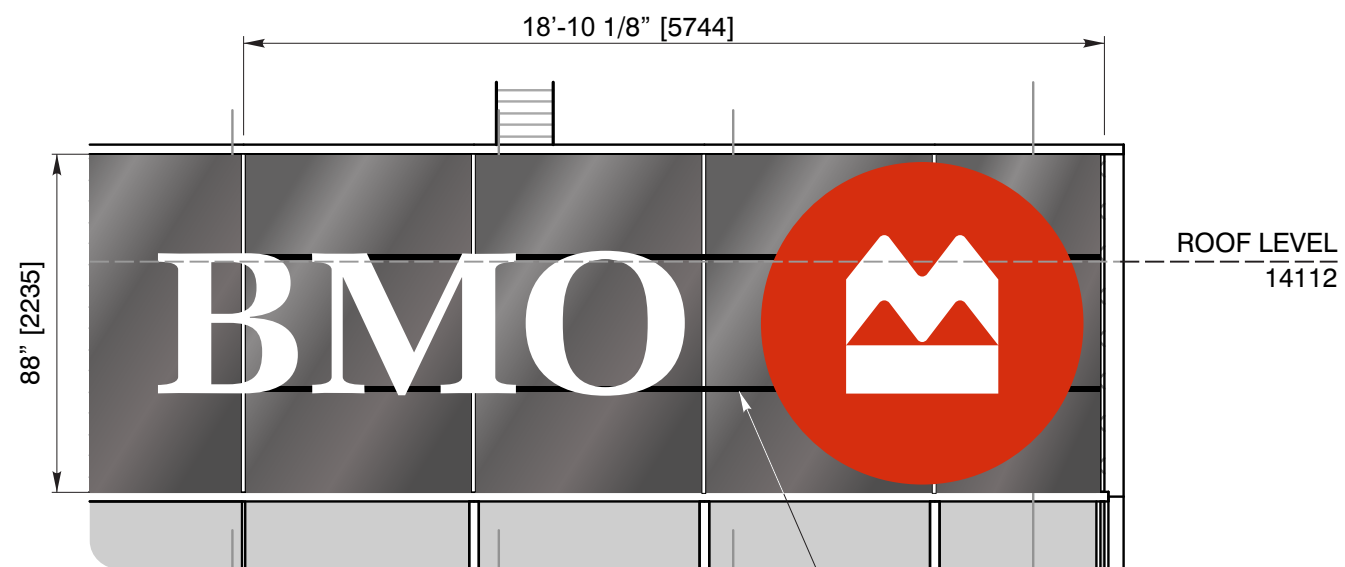

DETAIL

SCALE: 1:50


SIGN STRUCTURE

APPROVAL BOX	INITIAL	DATE
CUSTOMER APPROVAL		

NOTE: ELEVATION PROPOSAL IS FOR CUSTOMER APPROVAL ONLY, SURVEY REQUIRED PRIOR TO MANUFACTURING AND INSTALLATION


REVISIONS				
No.	DESCRIPTION	Init.	Ver.	DATE yy-mm-dd
00	PRESENTATION	FT	JB	20-05-20
01	PRESENTATION	FT	JB	20-05-22
REV. RESTAURANT LOGO EAST ELV. ADDED				
02	PRESENTATION	FT	JB	20-06-05
REV. S16 CHANGE TO GENERIC LOGO				
03	PRESENTATION	FT	JB	20-07-13
REV. BMO LOGO UPDATE				
 4130, Highway 440 west South service road Laval (Québec) H7T 0H3 Phone : 450.668.4888 Phone : 514.955.3333 Fax : 450.668.8822 www.montrealneon.com REPRODUCTION, COPYING ARE NOT PERMITTED WITHOUT AUTHORISATION OF MONTREAL NEON SIGNS ACCOUNT EXEC.: CARLO PAOLUCCI PROJECT MANAGER: JOSÉE BUSSIERES CLIENT: ALRE PROPERTIES 1652 RUE SHERBROOKE OUEST MONTREAL, QC. H2L 1M5 PROPERTY CODE: SITE/PROJECT: BMO NEWFOUNDLAND 331 WATER STREET ST. JOHN, NL A1C 1B9 TYPE OF PROJECT: NEW BUILT TITLE: WEST ELEVATION FILE: 16460_GEN_R03 05 13				

S4

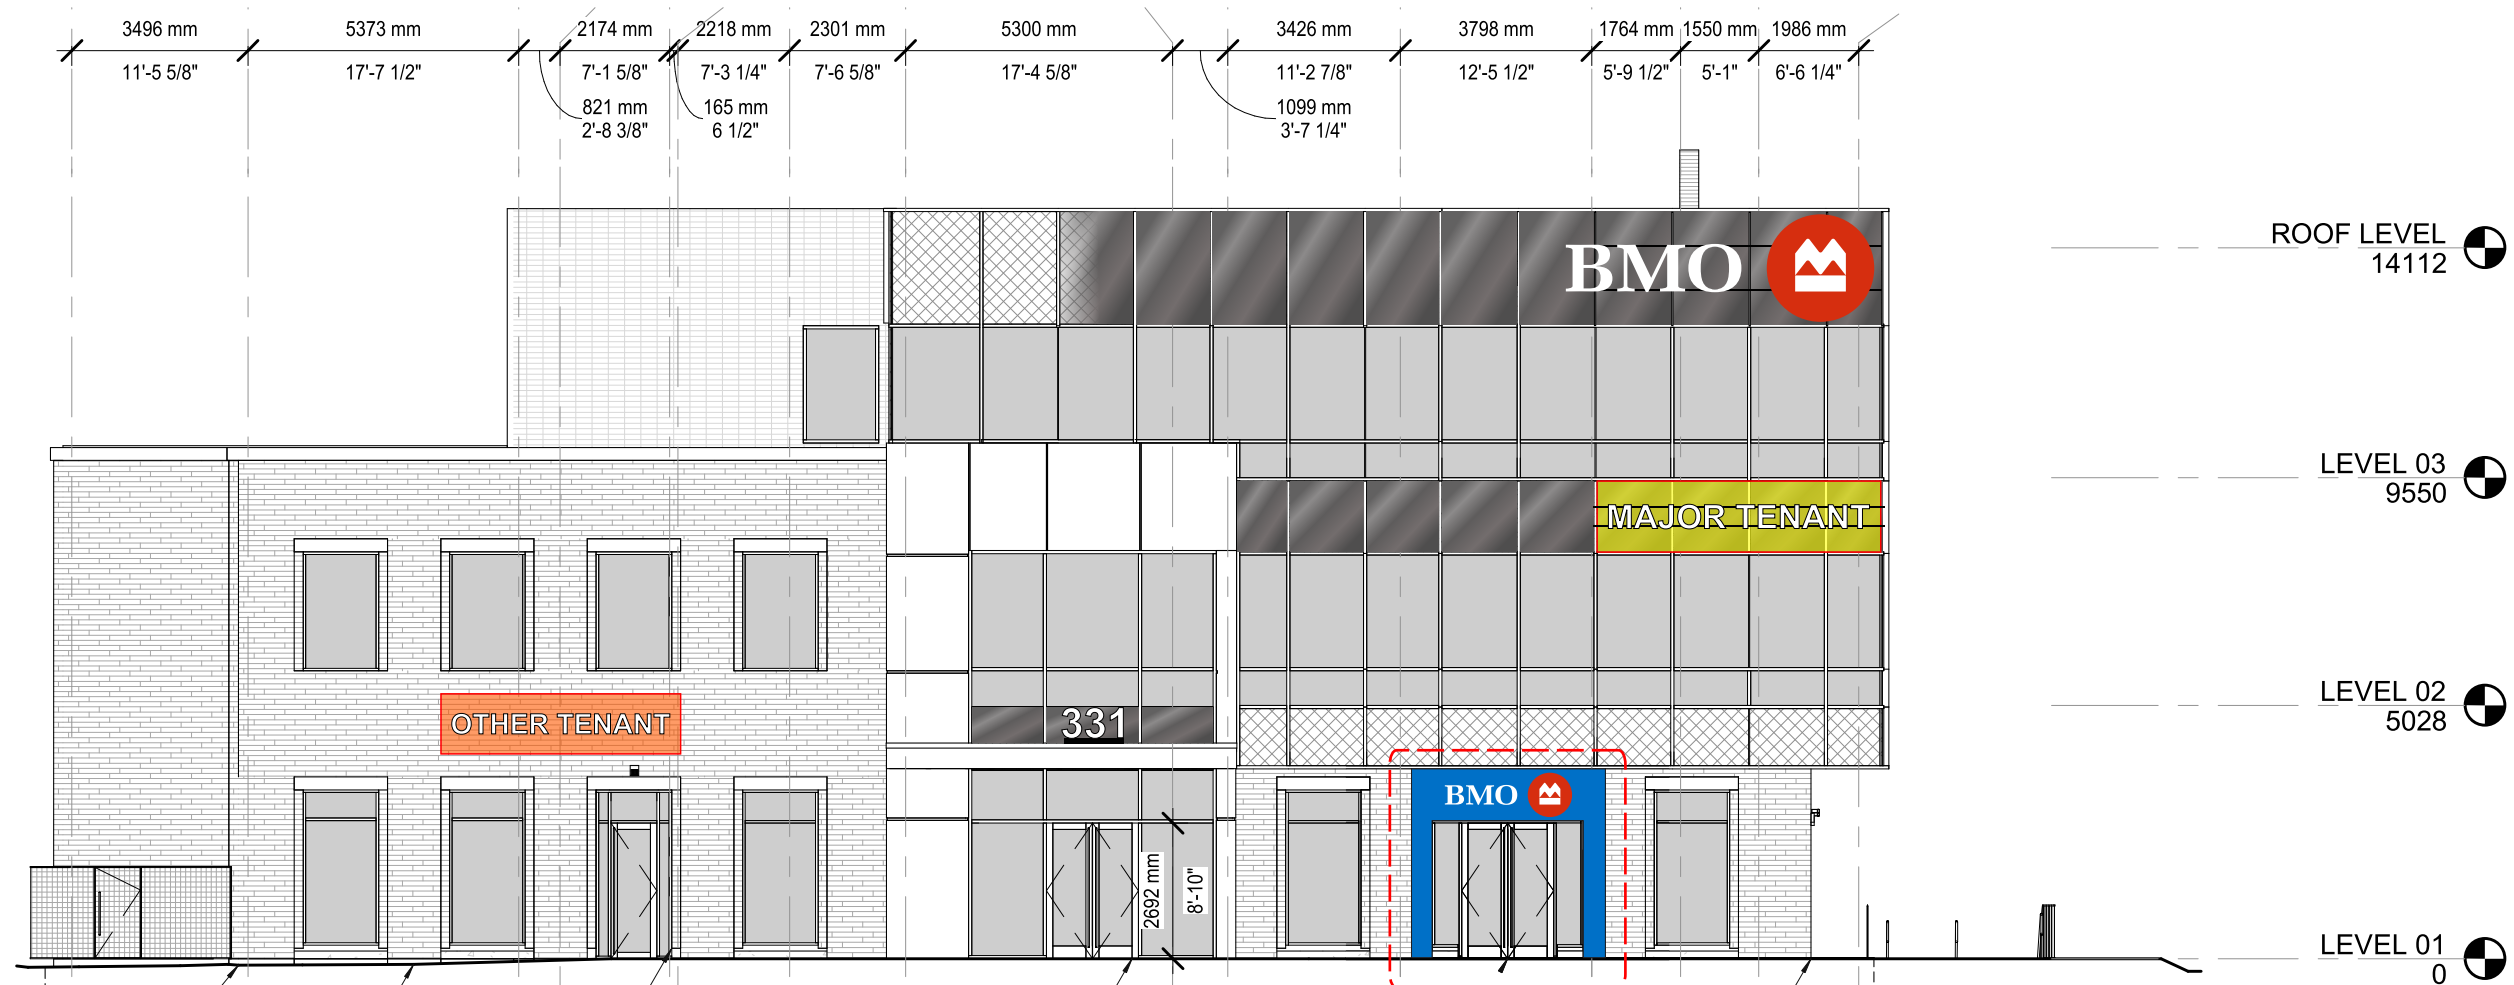

WEST ELEVATION


SCALE: 1:150

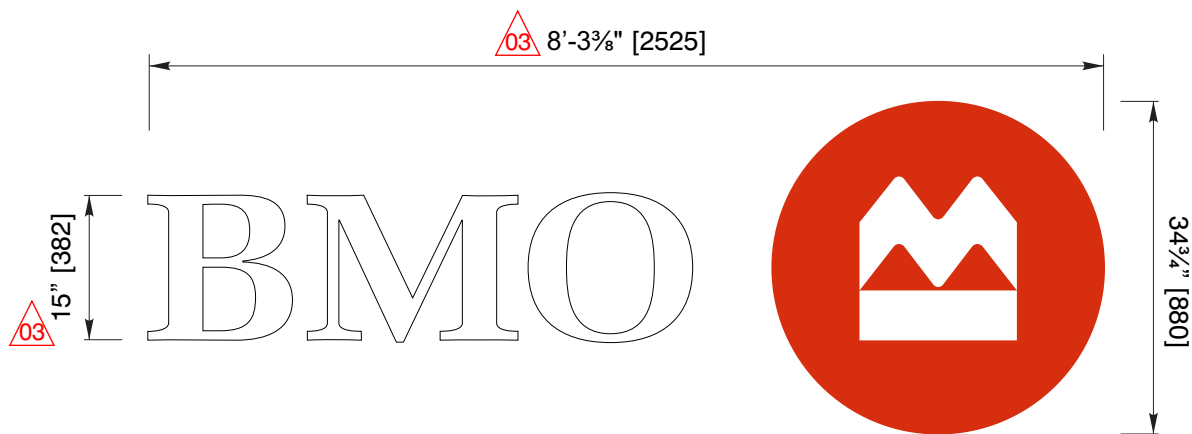

GRAPHIC ELEVATION

SCALE: 1:20

S4

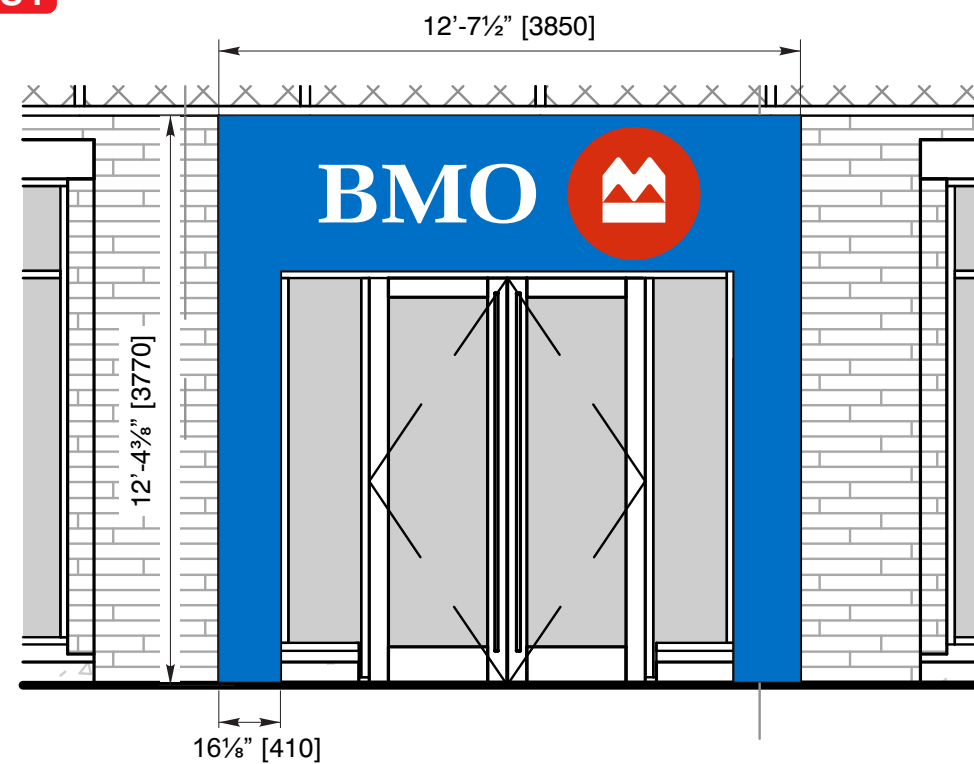

DETAIL


SCALE: 1:50

APPROVAL BOX	INITIAL	DATE
CUSTOMER APPROVAL		

NOTE: ELEVATION PROPOSAL IS FOR CUSTOMER APPROVAL ONLY, SURVEY REQUIRED PRIOR TO MANUFACTURING AND INSTALLATION


REVISIONS				
No.	DESCRIPTION	Init.	Ver.	DATE yy-mm-dd
00	PRESENTATION	FT	JB	20-05-20
01	PRESENTATION	FT	JB	20-05-22
REV. RESTAURANT LOGO EAST ELV. ADDED				
02	PRESENTATION	FT	JB	20-06-05
REV. S16 CHANGE TO GENERIC LOGO				
03	PRESENTATION	FT	JB	20-07-13
REV. BMO LOGO UPDATE				
 4130, Highway 440 west South service road Laval (Québec) H7T 0H3 Phone : 450.668.4888 Phone : 514.955.3333 Fax : 450.668.8822 www.montrealneon.com REPRODUCTION, COPYING ARE NOT PERMITTED WITHOUT AUTHORISATION OF MONTREAL NEON SIGNS ACCOUNT EXEC.: CARLO PAOLUCCI PROJECT MANAGER: JOSÉE BUSSIERES CLIENT: ALRE PROPERTIES 1652 RUE SHERBROOKE OUEST MONTREAL, QC. H2L 1M5 PROPERTY CODE: SITE/PROJECT: BMO NEWFOUNDLAND 331 WATER STREET ST. JOHN, NL A1C 1B9 TYPE OF PROJECT: NEW BUILT TITLE: WEST ELEVATION FILE: 16460_GEN_R03 06 13				

S3

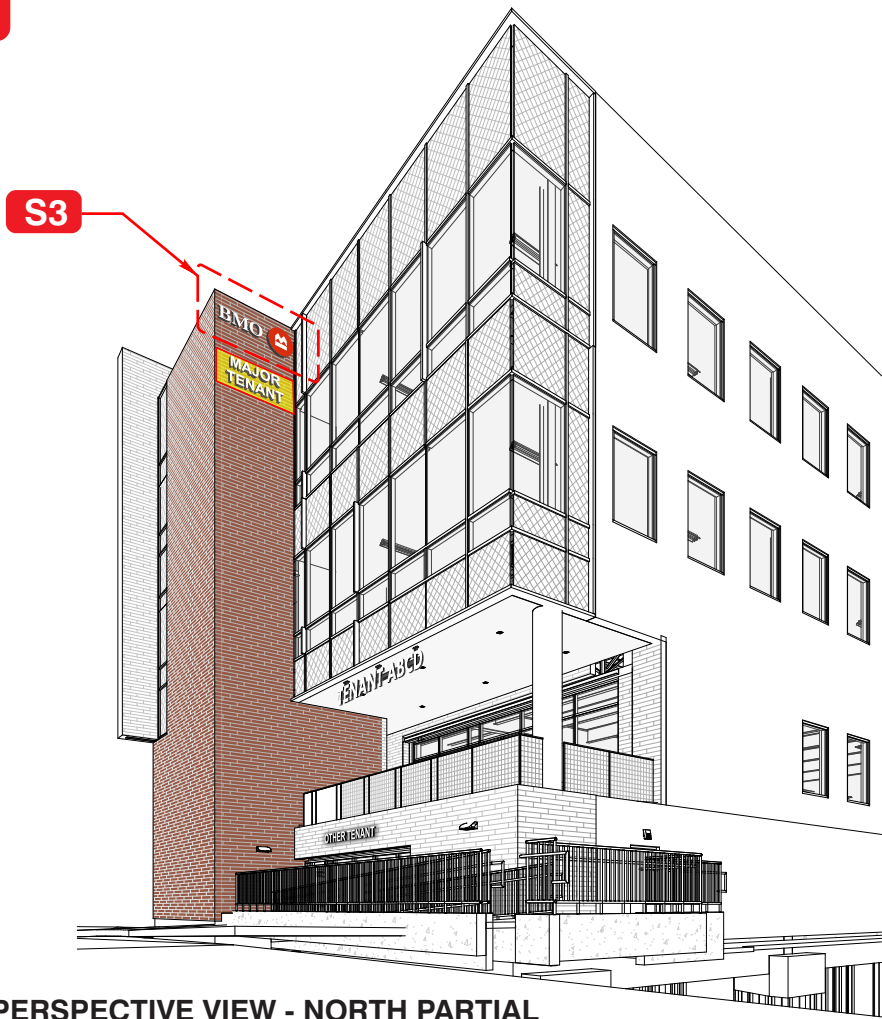

PERSPECTIVE VIEW - NORTH PARTIAL

SCALE: 1:200

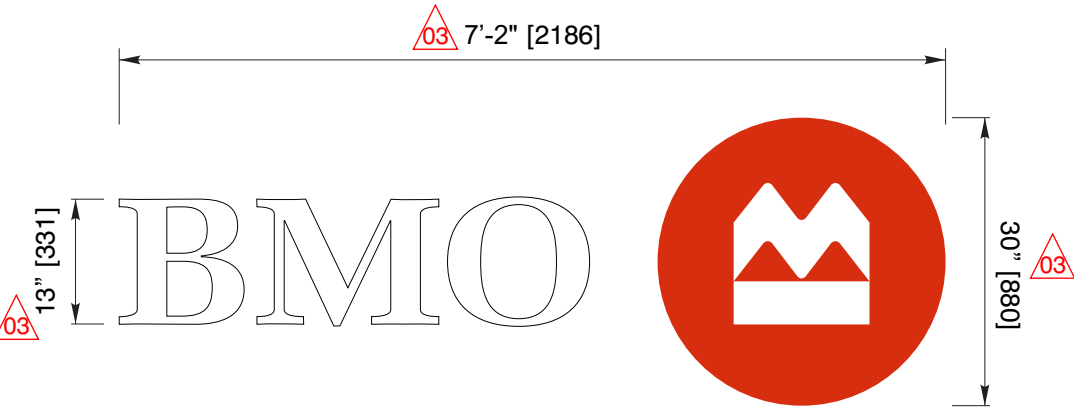


GRAPHIC ELEVATION

SCALE: 1:20


S3

- ROOF LEVEL 14112
- LEVEL 03 9550
- LEVEL 02 5028
- LEVEL 04 3294
- LEVEL 01 0
- LEVEL B1

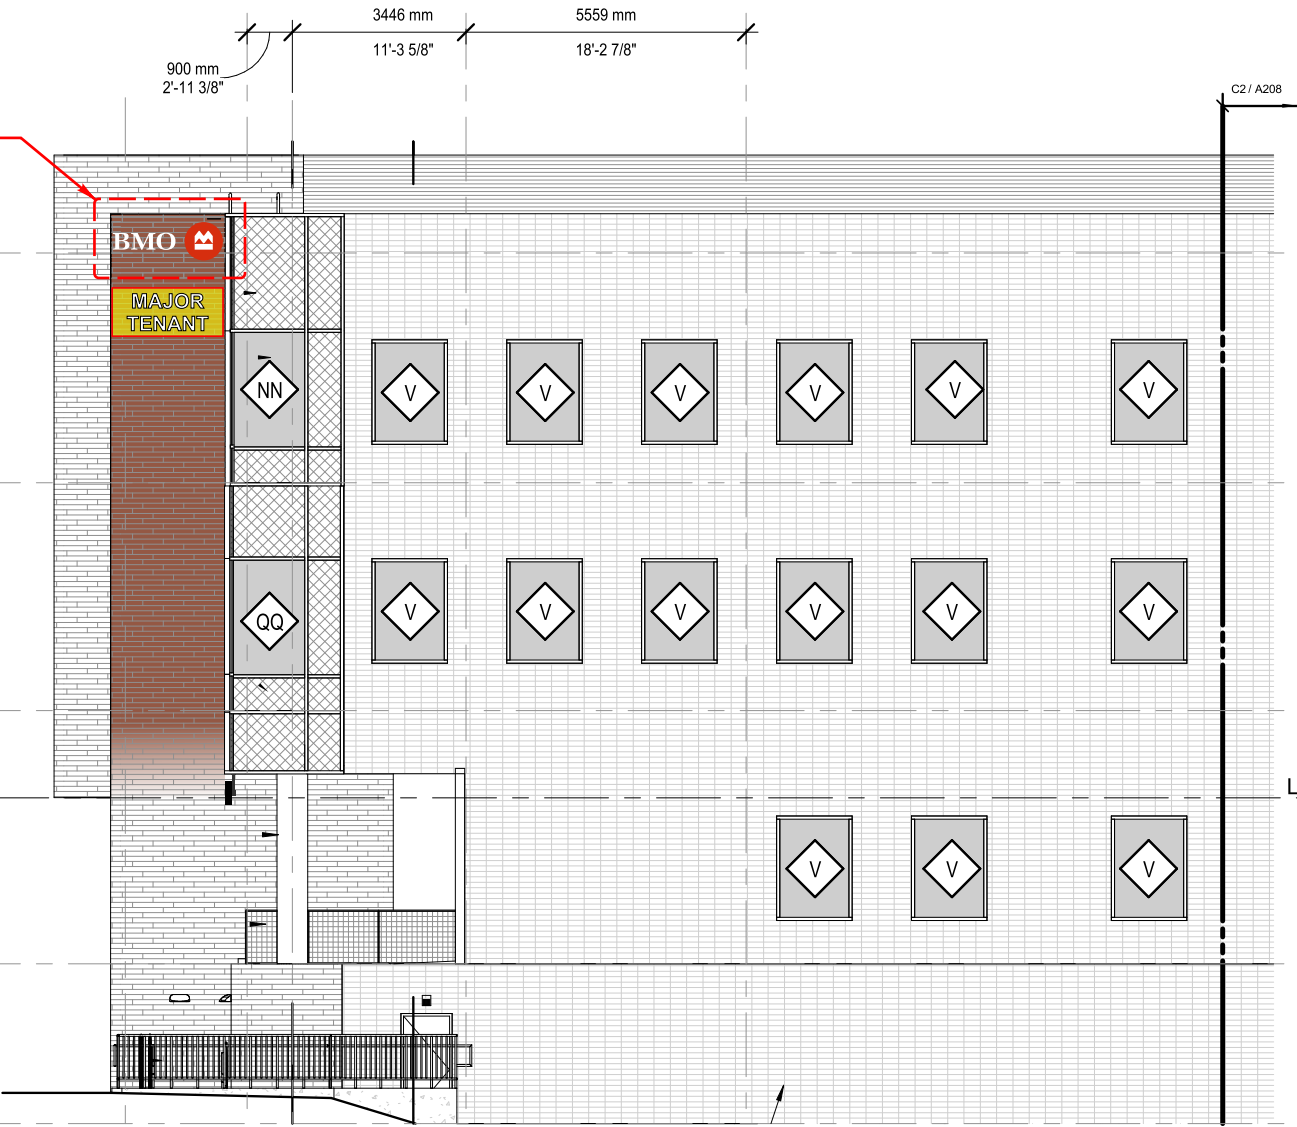

NORTH ELEVATION - PARTIAL

SCALE: 1:150

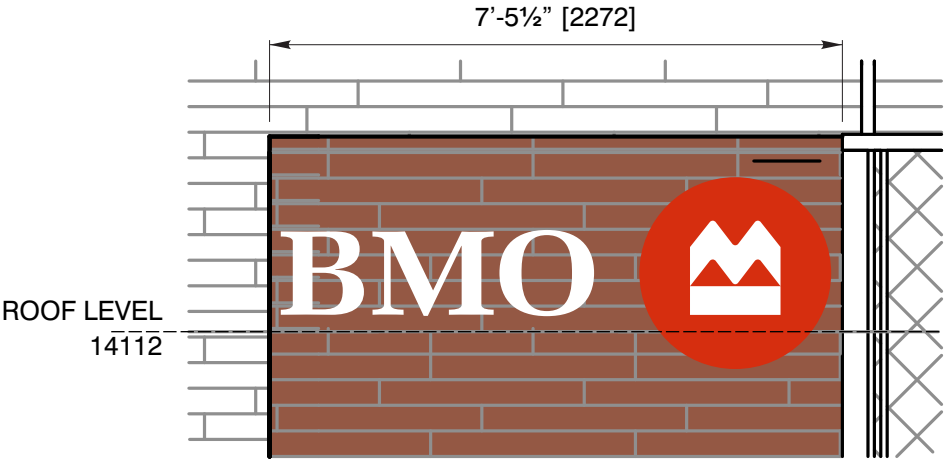

ROOF LEVEL 14112

DETAIL

SCALE: 1:30

APPROVAL BOX	INITIAL	DATE
CUSTOMER APPROVAL		

NOTE: ELEVATION PROPOSAL IS FOR CUSTOMER APPROVAL ONLY, SURVEY REQUIRED PRIOR TO MANUFACTURING AND INSTALLATION

REVISIONS				
No.	DESCRIPTION	Init.	Ver.	DATE yy-mm-dd
00	PRESENTATION	FT	JB	20-05-20
01	PRESENTATION	FT	JB	20-05-22
REV. RESTAURANT LOGO EAST ELV. ADDED				
02	PRESENTATION	FT	JB	20-06-05
REV. S16 CHANGE TO GENERIC LOGO				
03	PRESENTATION	FT	JB	20-07-13
REV. BMO LOGO UPDATE				
 4130, Highway 440 west South service road Laval (Québec) H7T 0H3 Phone : 450.668.4888 Phone : 514.955.3333 Fax : 450.668.8822 www.montrealneon.com REPRODUCTION, COPYING ARE NOT PERMITTED WITHOUT AUTHORISATION OF MONTREAL NEON SIGNS ACCOUNT EXEC.: CARLO PAOLUCCI PROJECT MANAGER: JOSÉE BUSSIERES CLIENT: ALRE PROPERTIES 1652 RUE SHERBROOKE OUEST MONTREAL, QC. H2L 1M5 PROPERTY CODE: SITE/PROJECT: BMO NEWFOUNDLAND 331 WATER STREET ST. JOHN, NL A1C 1B9 TYPE OF PROJECT: NEW BUILT TITLE: NORTH ELEVATION FILE: 16460_GEN_R03 010 13				