





**SUBJECT PROPERTIES
366-374 EMPIRE AVENUE**

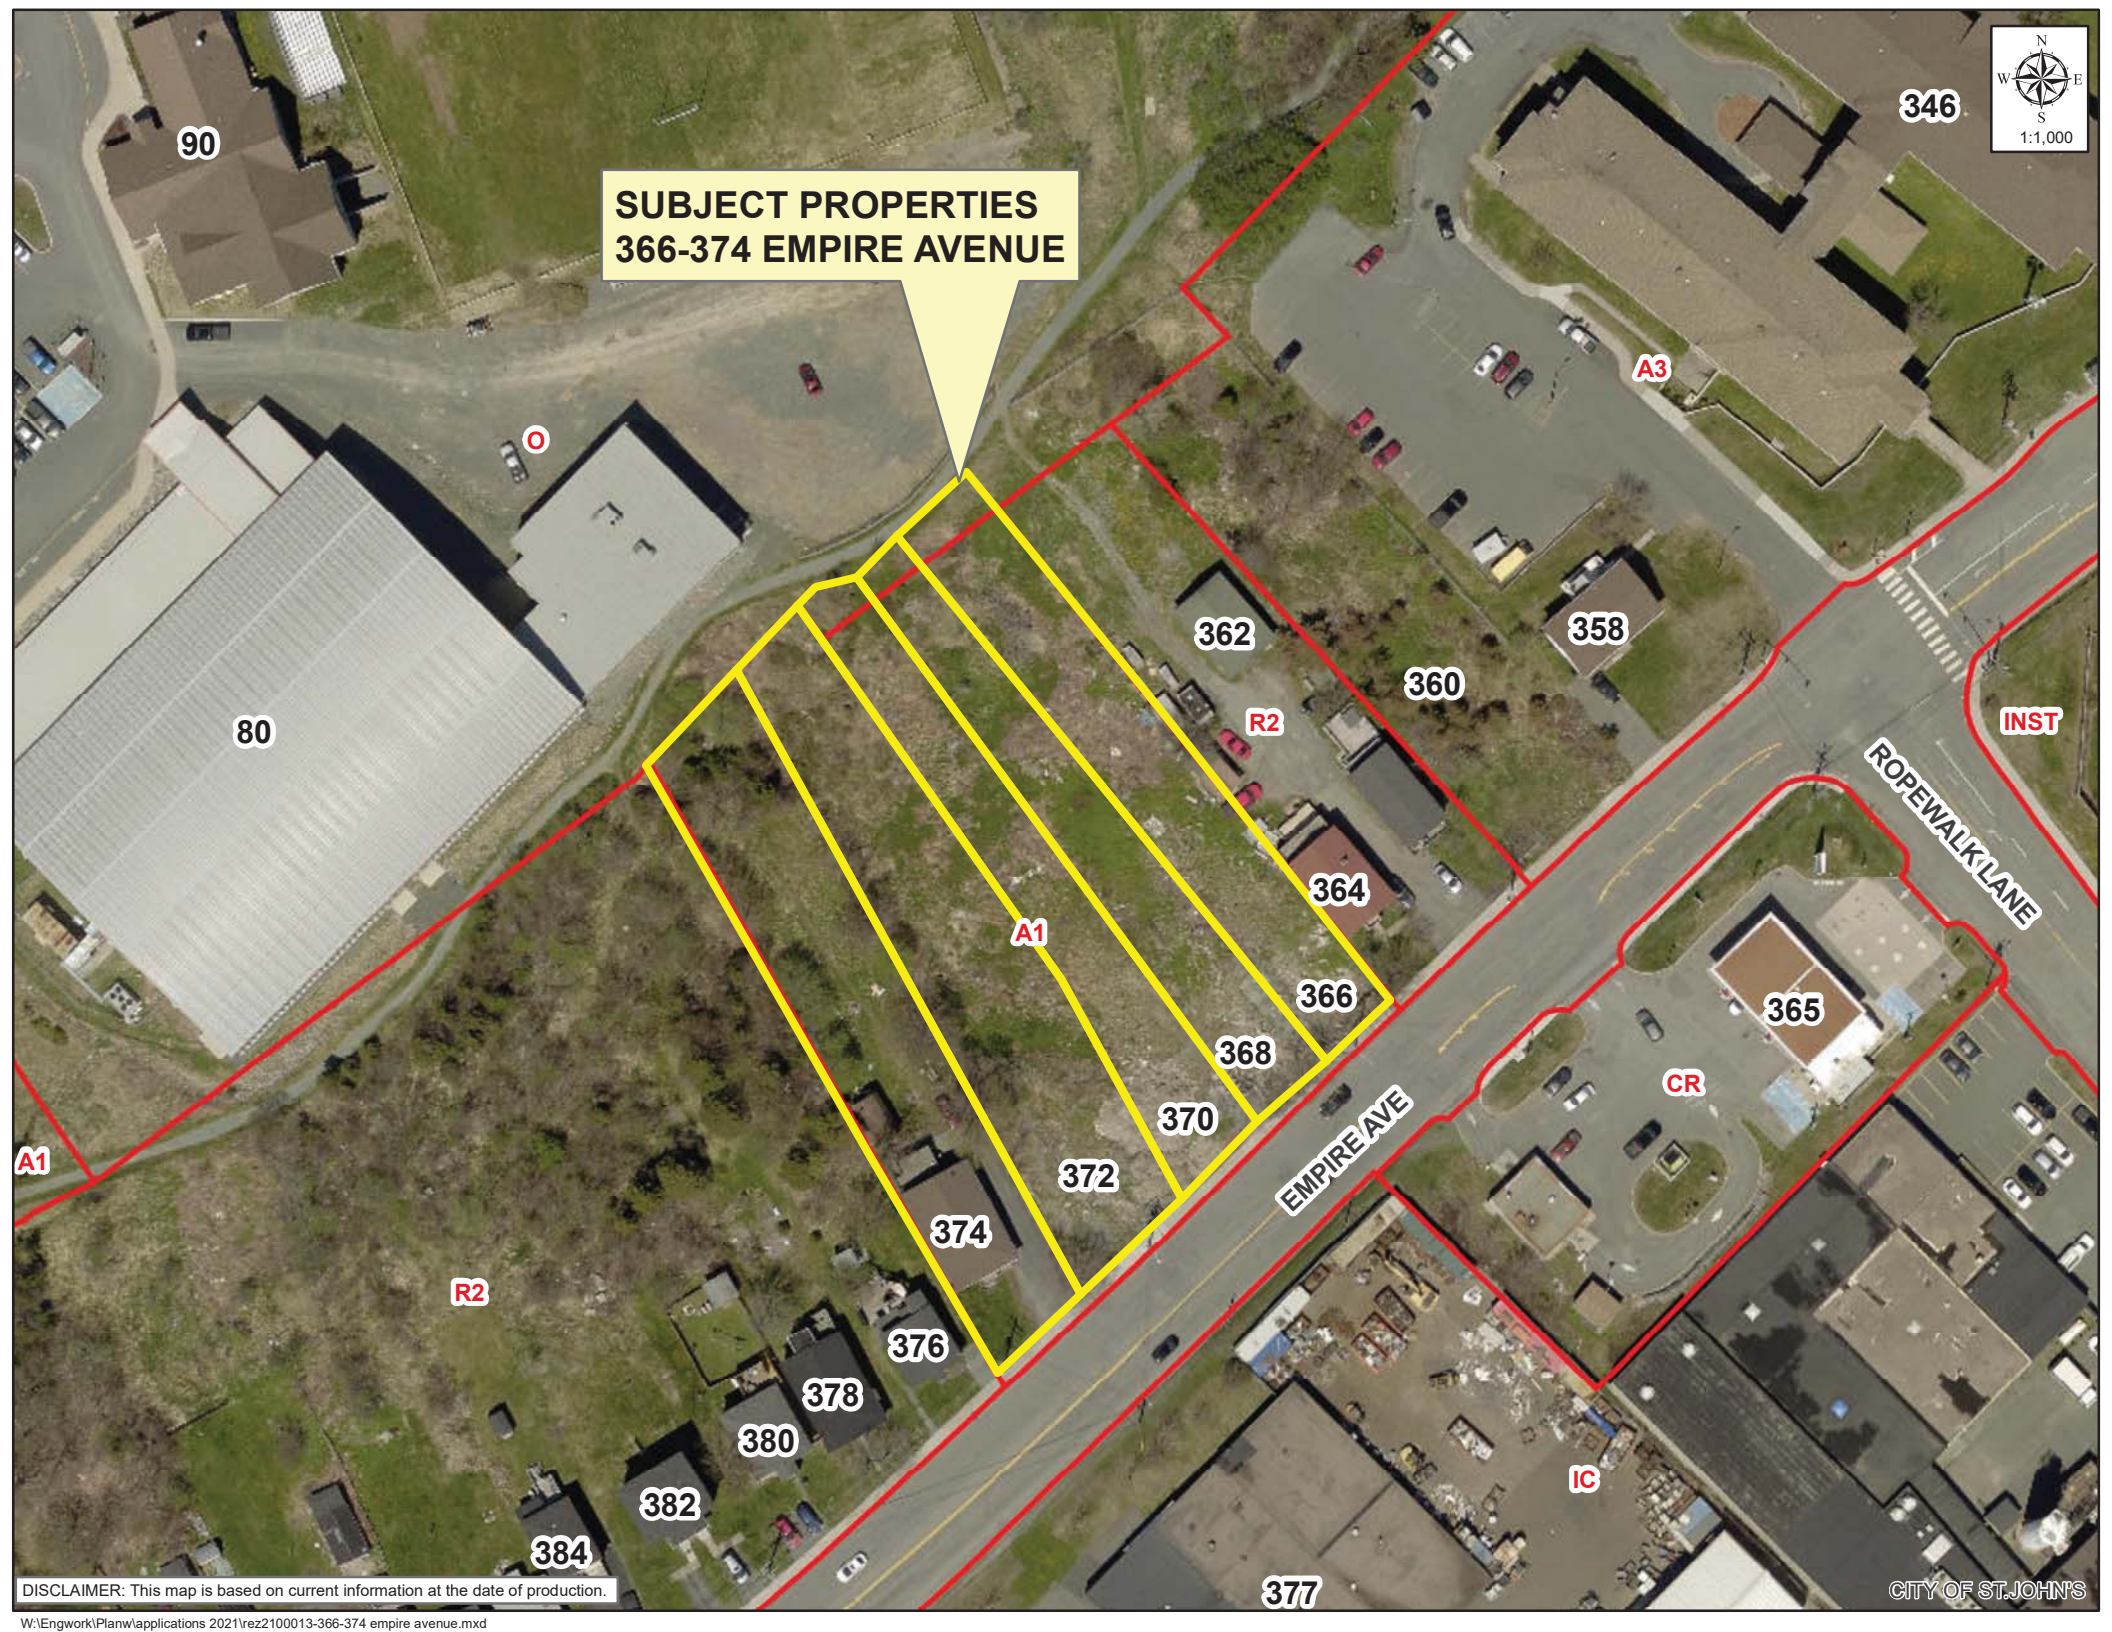

DISCLAIMER: This map is based on current information at the date of production.

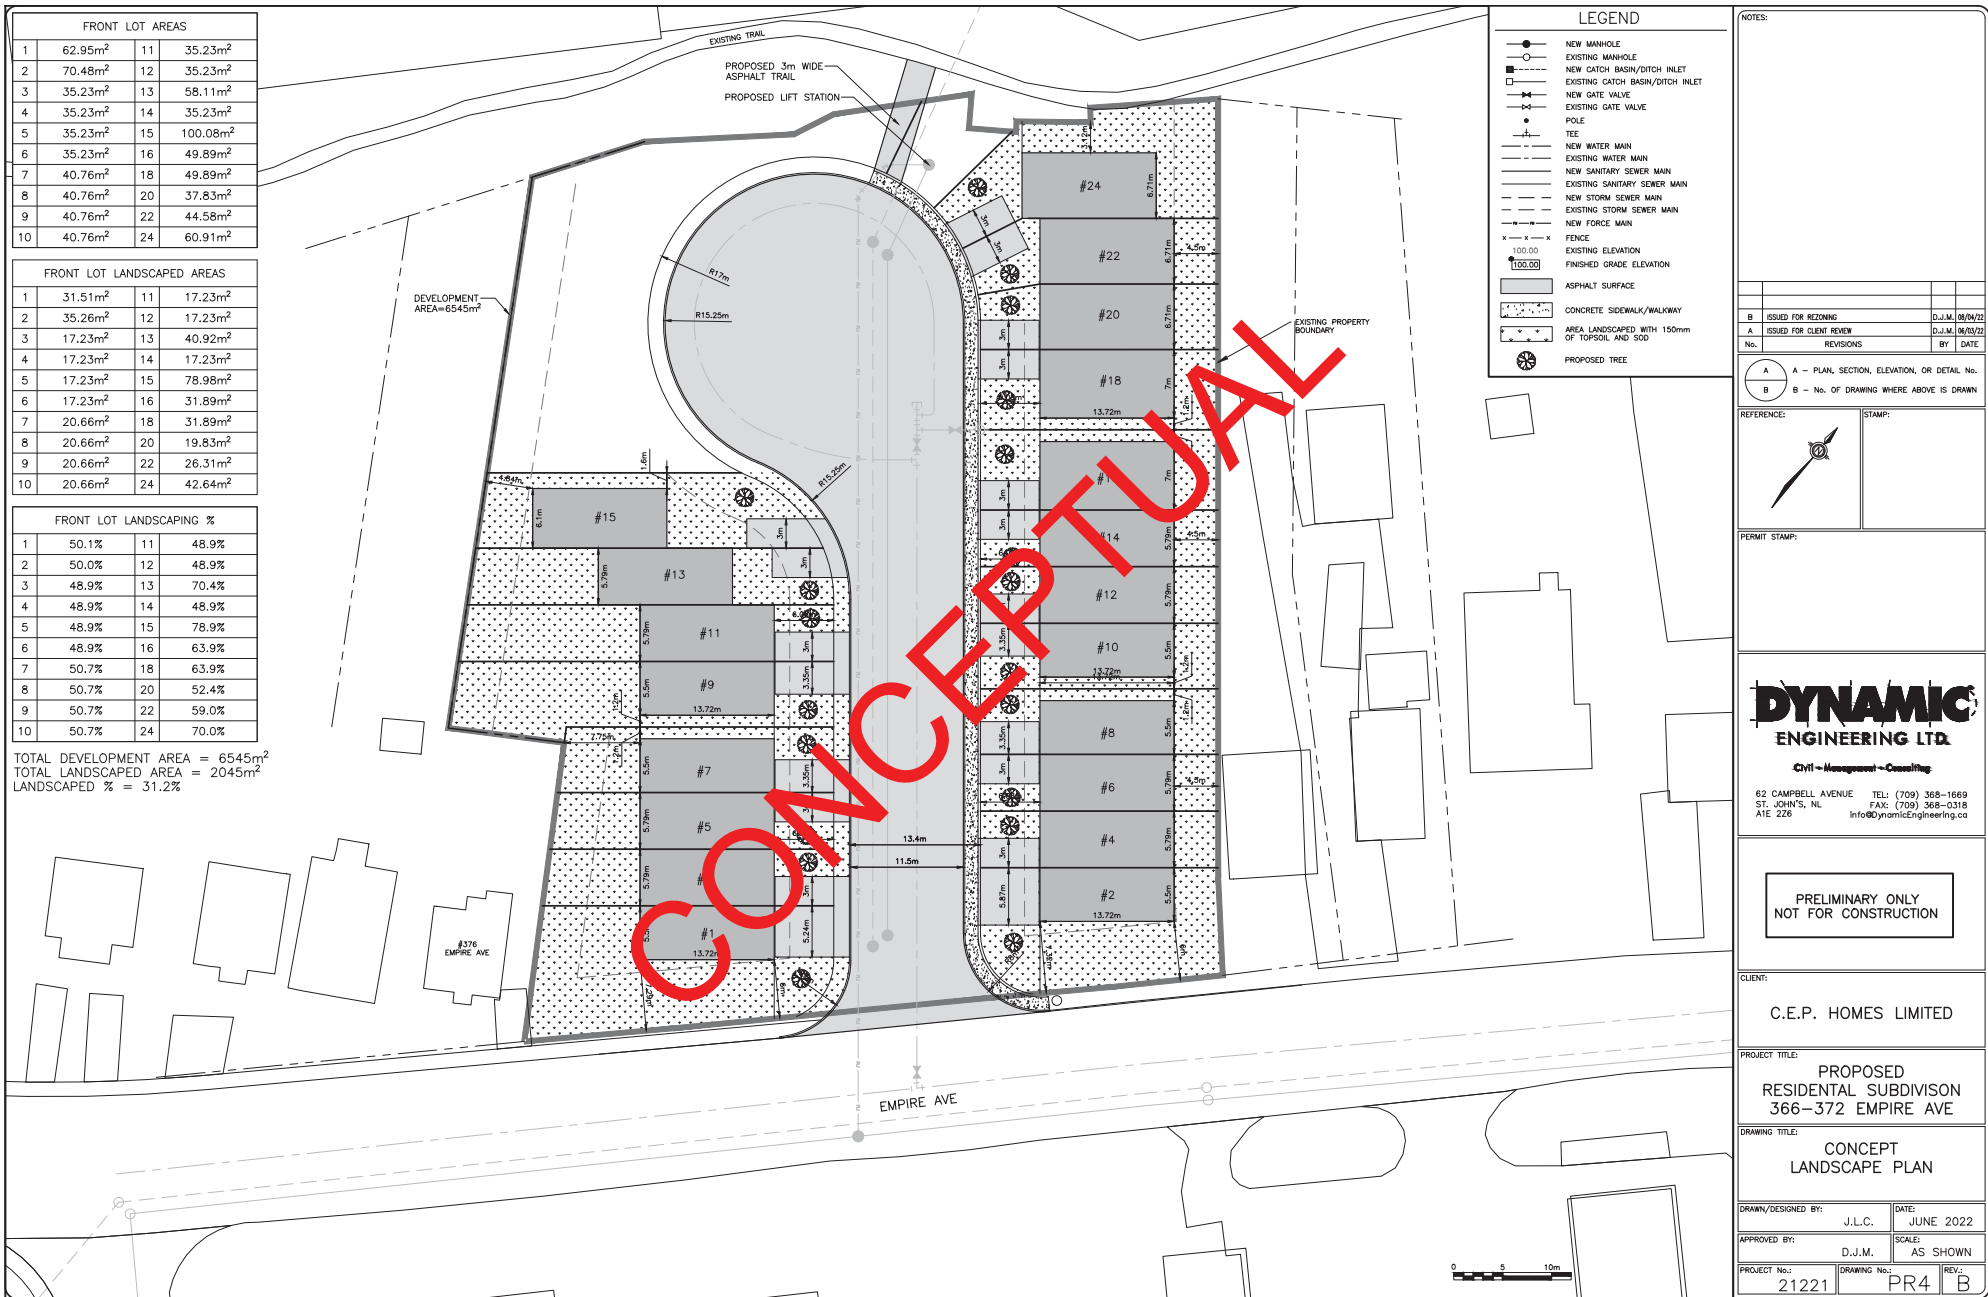



DPLX-288-2 STREET SCAPE



DPLX-288-2 STREET SCAPE

 www.rjrobere.com
designplanning.ca

53 Parade St John's NL 753 8169
www.rjrobere.designplanning@nl.rogers.com

C.E.P Homes Ltd.
366-372 Empire Ave
St John's NL

date	drawn by
Apr 21 2022	rjr
DPLX-288-2	

A-1



DPLX- 288-2 FRONT ELEVATION


www.rjrobere.com
designplanning.ca
 53 Parade St John's NL 753 8169
www.rjrobere.designplanning@nl.rogers.com

C.E.P Homes Ltd.
 366-372 Empire Ave
 St John's NL

date Apr 21 2022	drawn by rjr
DPLX-288-2	

A-2