

**EXTERIOR TRIM NOTES:**


- INSTALL WIDE TRIM ON WINDOWS & DOORS
- INSTALL 1" x 4" TRIM ON TOP & SIDES
- INSTALL 2" x 2" SILLS AT BOTTOM
- ANGLE SILL TRIM TO EXTEND TO OUTER EDGES OF SIDE TRIM
- INSTALL 6" CORNER BOARD TRIM AT ALL EXTERIOR CORNERS

WINDOW SCHEDULE	
Mark	Type
W1	Single Hung 24" x 48"
W2	Single Hung 36" x 48"
W3	Single Hung 30" x 56"

FRIEZE BOARDS, TYP.


6" CORNER TRIM BOARDS, TYP.

SKIRTING, TYP.

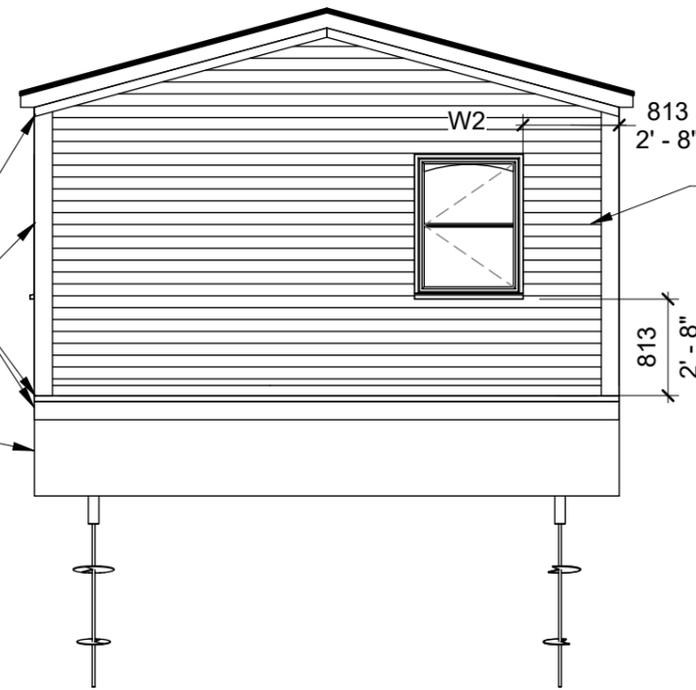

4" EXPOSURE CLAPBOARD PROFILE VINYL D4 SIDING, TYP.

**1 REAR ELEVATION**  
S-301 1 : 60

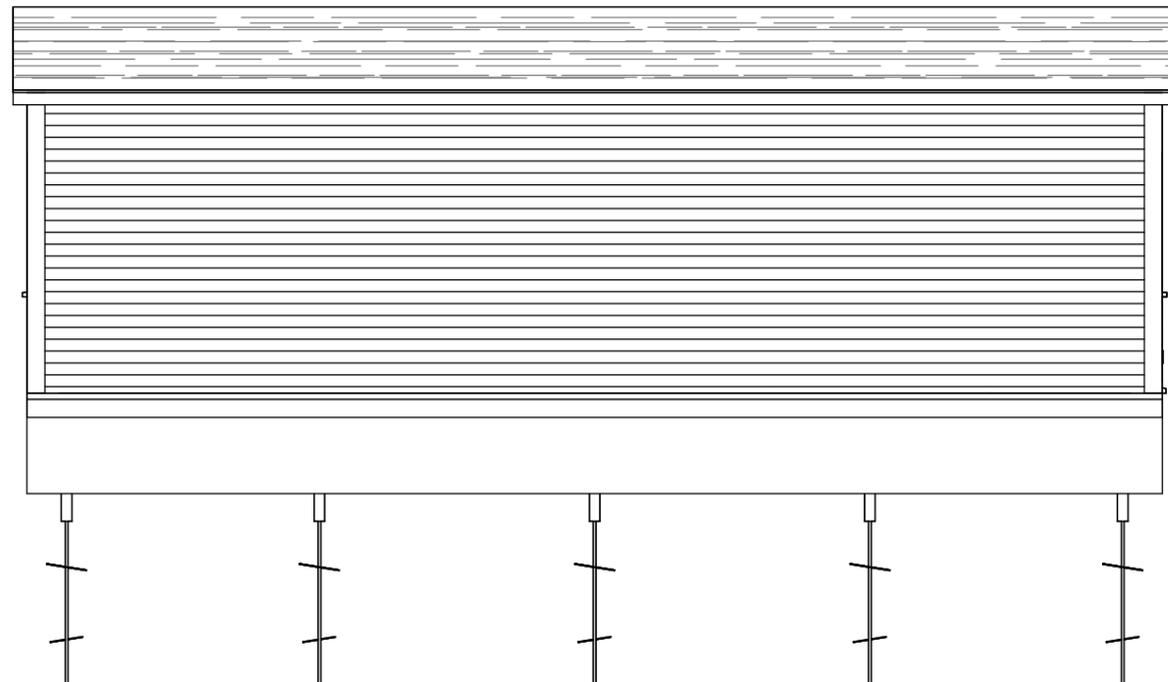

**2 LEFT ELEVATION**  
S-301 1 : 60

PERMIT

STAMP

A - PLAN, SECTION, ELEVATION, OR DETAIL No.  
B - No. OF DRAWING WHERE ABOVE IS DRAWN

No.	DESCRIPTION	DATE	BY
0	ISSUED FOR APPROVAL	2025-06-19	RAP

REVISIONS

DO NOT SCALE FROM DRAWINGS

PROJECT

**Modular Home**

Belvedere St.  
St. John's, NL.

DRAWING

**ELEVATIONS**

SCALE	DRAWN BY	CHECKED BY
1 : 60	MNB	RAP
PROJECT No.	DATE	REVISION No.
25046	2025-06-19	0


DRAWING No.

**S-301**


**EXTERIOR TRIM NOTES:**

- INSTALL WIDE TRIM ON WINDOWS & DOORS
- INSTALL 1" x 4" TRIM ON TOP & SIDES
- INSTALL 2" x 2" SILLS AT BOTTOM
- ANGLE SILL TRIM TO EXTEND TO OUTER EDGES OF SIDE TRIM
- INSTALL 6" CORNER BOARD TRIM AT ALL EXTERIOR CORNERS

WINDOW SCHEDULE	
Mark	Type
W1	Single Hung 24" x 48"
W2	Single Hung 36" x 48"
W3	Single Hung 30" x 56"

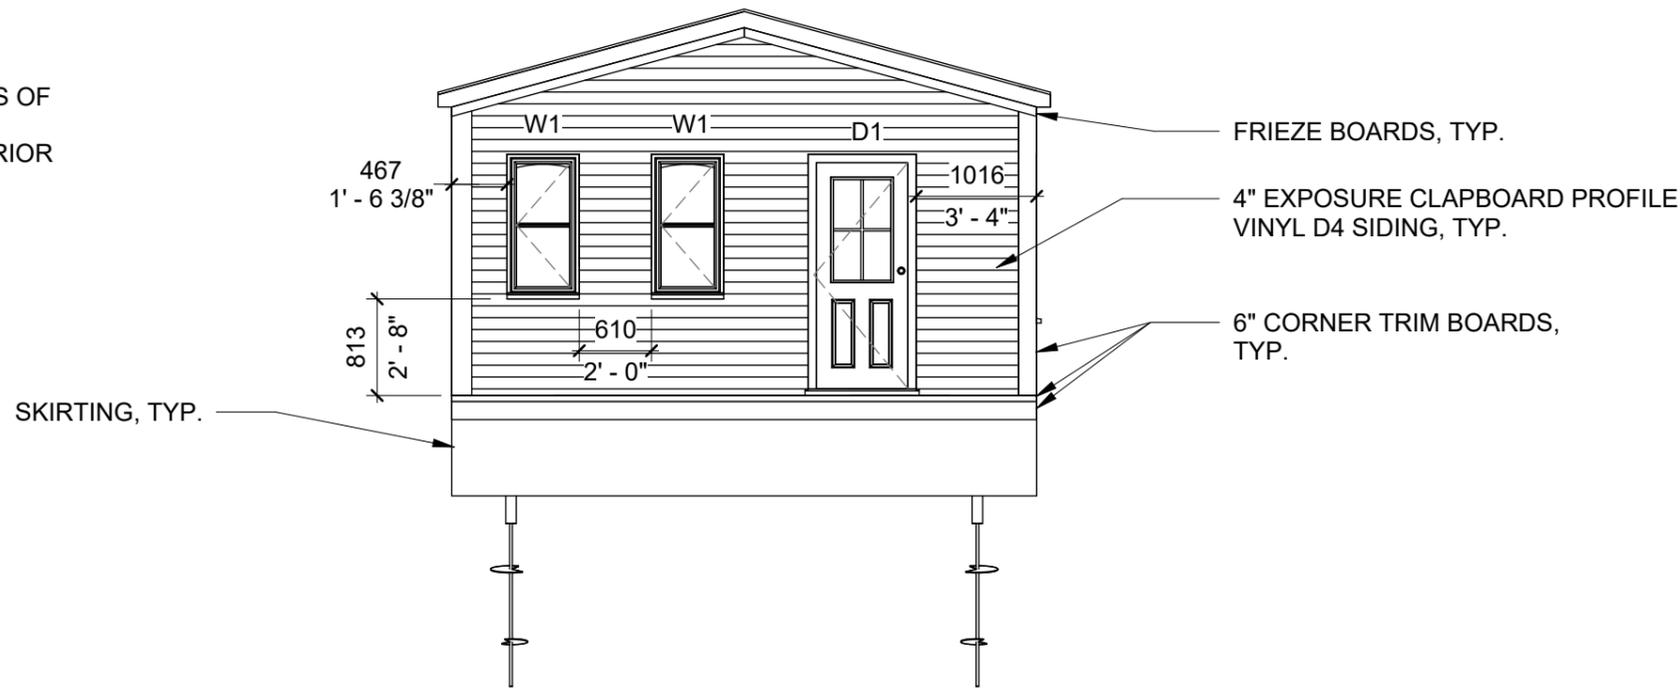

**1 FRONT ELEVATION**  
S-302 1 : 60

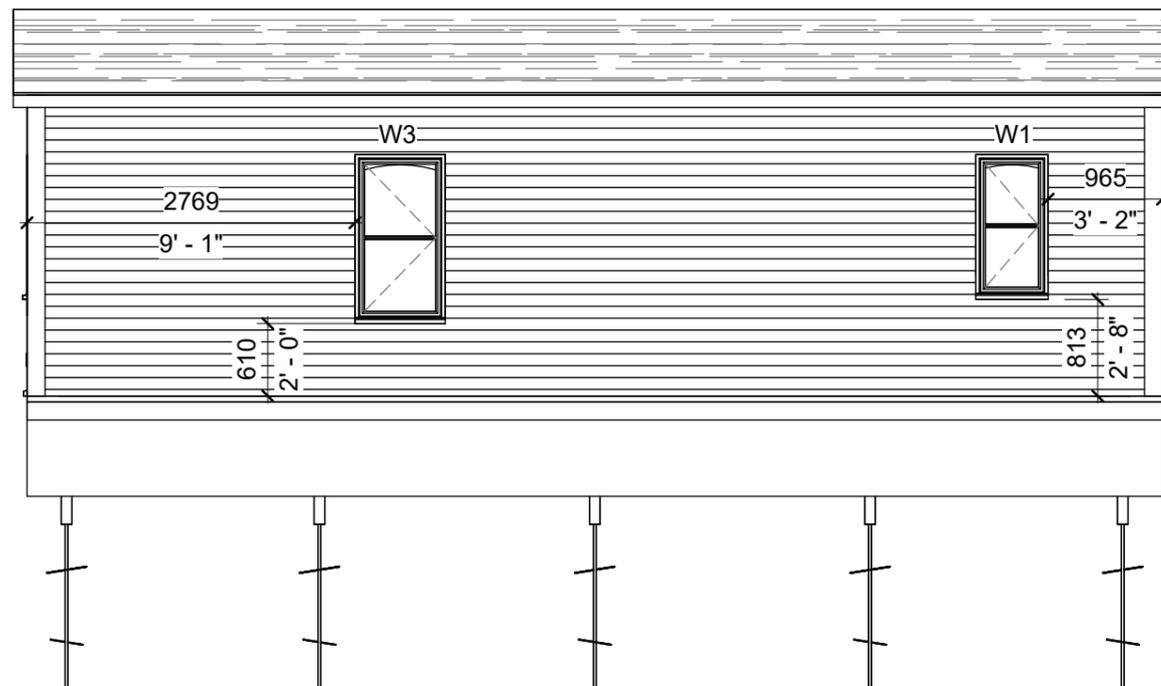

**2 RIGHT ELEVATION**  
S-302 1 : 60

PERMIT

STAMP

A - PLAN, SECTION, ELEVATION, OR DETAIL No.  
B - No. OF DRAWING WHERE ABOVE IS DRAWN

No.	DESCRIPTION	DATE	BY
0	ISSUED FOR APPROVAL	2025-06-19	RAP

REVISIONS

DO NOT SCALE FROM DRAWINGS

PROJECT

**Modular Home**

Belvedere St.  
St. John's, NL.

DRAWING

**ELEVATIONS**

SCALE	DRAWN BY	CHECKED BY
1 : 60	MNB	RAP

PROJECT No.	DATE	REVISION No.
25046	2025-06-19	0

DRAWING No.

**S-302**