



SUBJECT PROPERTY


STAMP'S LANE

WISHINGWELL RD

DISCLAIMER: This map is based on current information at the date of production.

CITY OF ST. JOHN'S

W:\Engwork\Planw\applications 2020\rez2000006-52 stamps lane.mxd

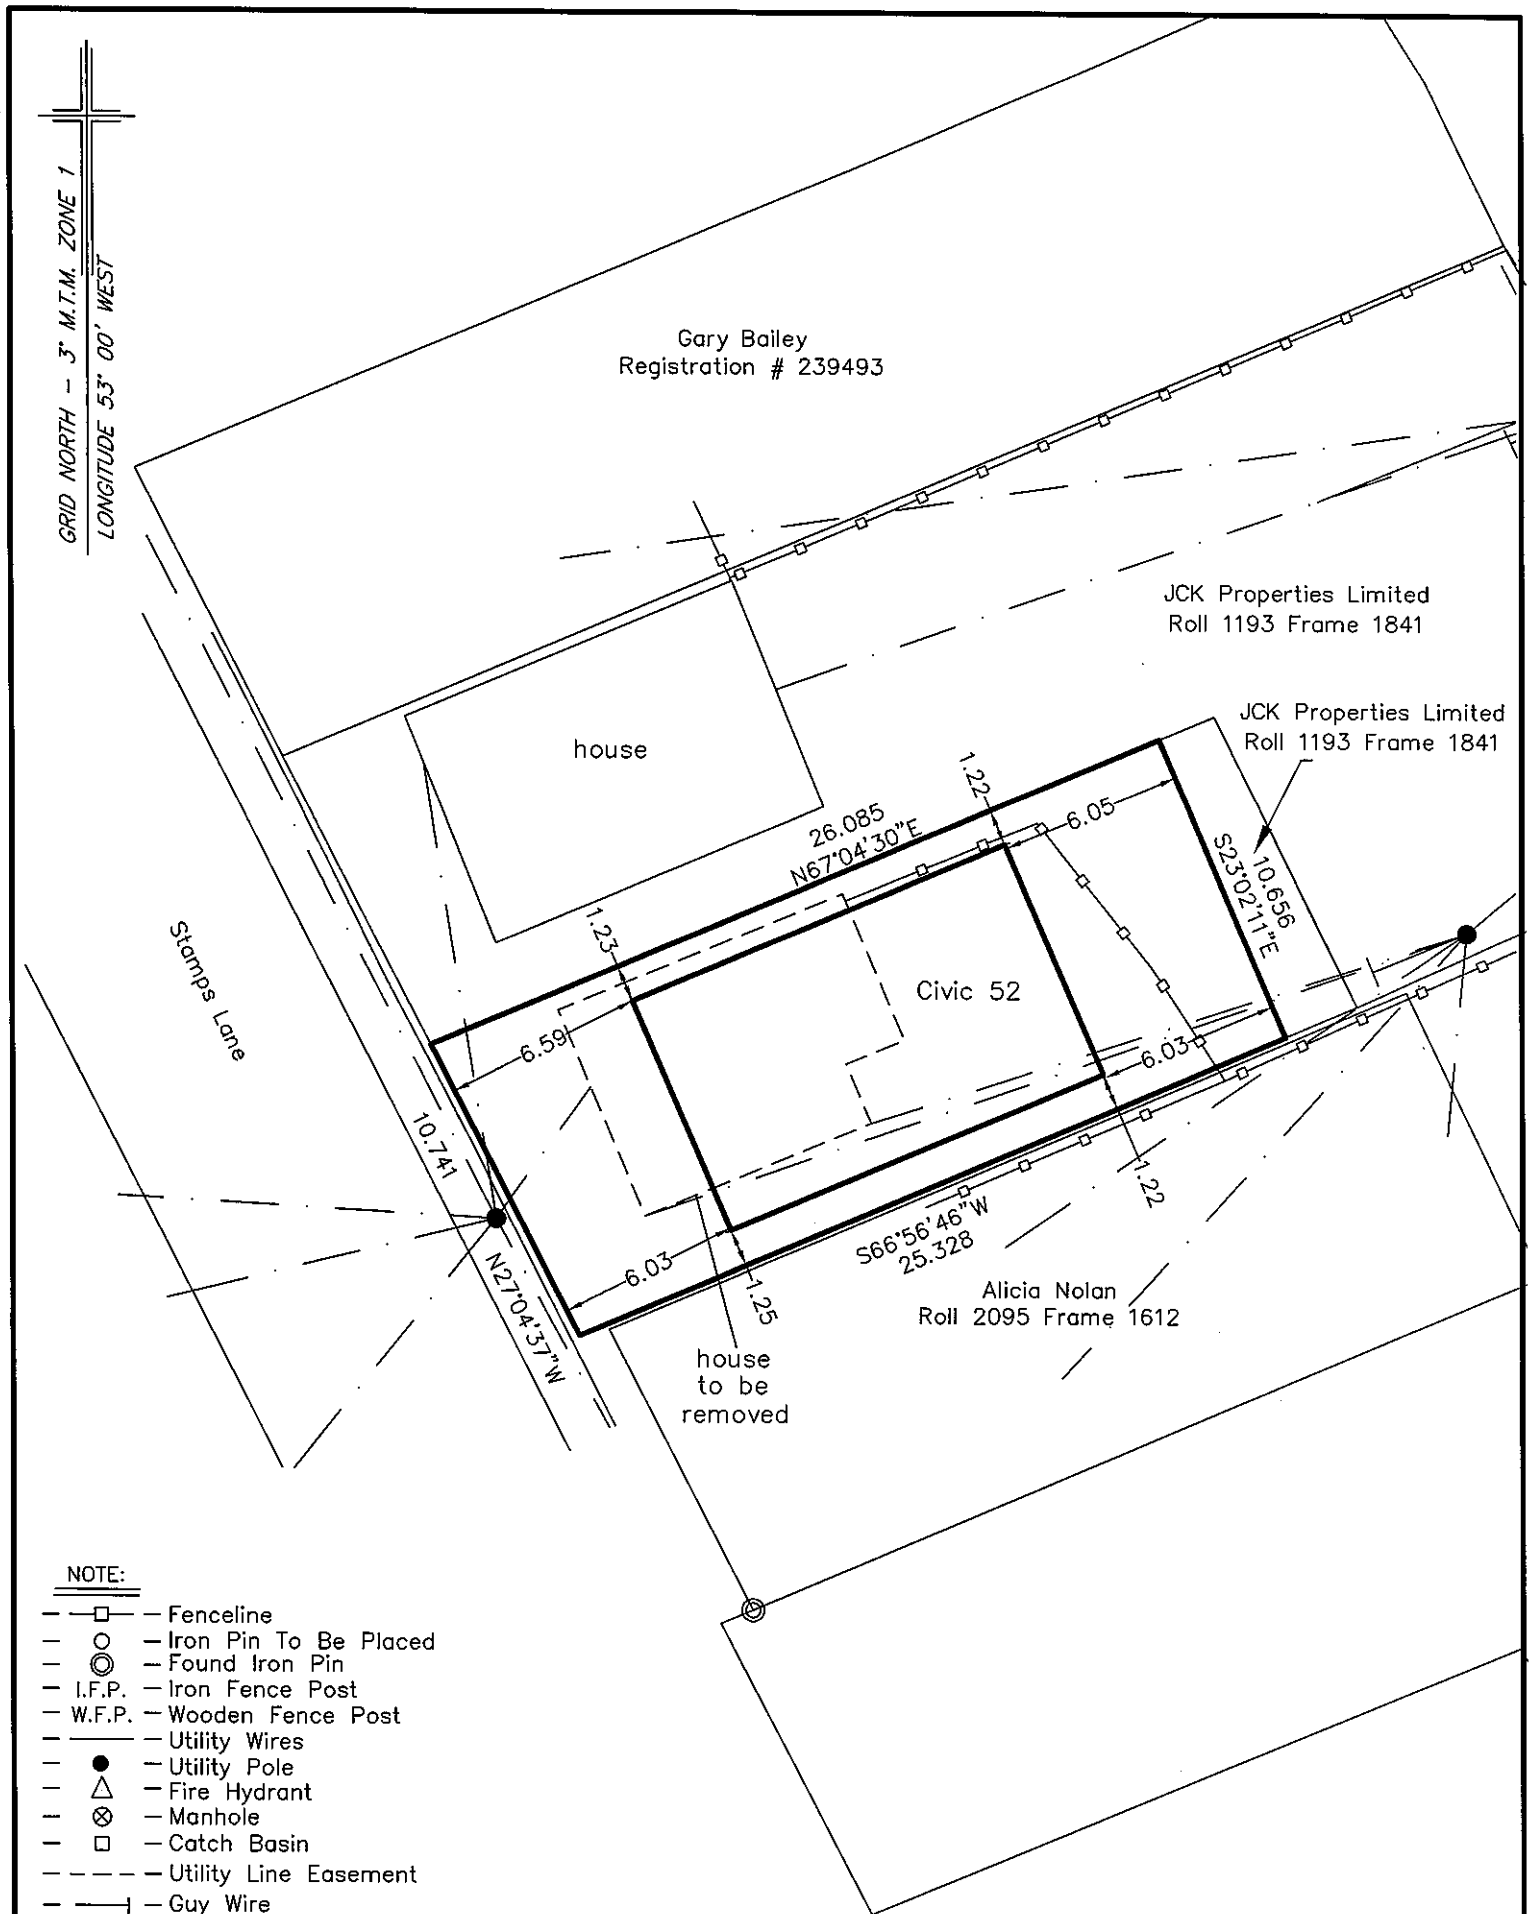

© RICHARD V. LEGGE Newfoundland Land Surveyor, 2020. Unauthorized use, alteration or reproduction of this Plot Plan, is prohibited by law as outlined in "The Copyright Act". However, use and reproduction thereof by or on behalf of the person for whom this report is certified is permitted, provided that NO alterations whatsoever are made thereto.

LEGGE SURVEYS LIMITED  
1288 TOPSAIL ROAD, UNIT C, PARADISE, NL, A1L 1N7  
Tel: 709-782-5920 Fax: 709-782-5921

PLOT PLAN FOR JCK PROPERTIES LIMITED  
CIVIC 52 STAMPS LANE, ST. JOHN'S, NL

SCALE : 1 : 250

JOB No. : 2020-7889

DATE : August 5, 2020

SURVEY : G.C. \ D.H.

