


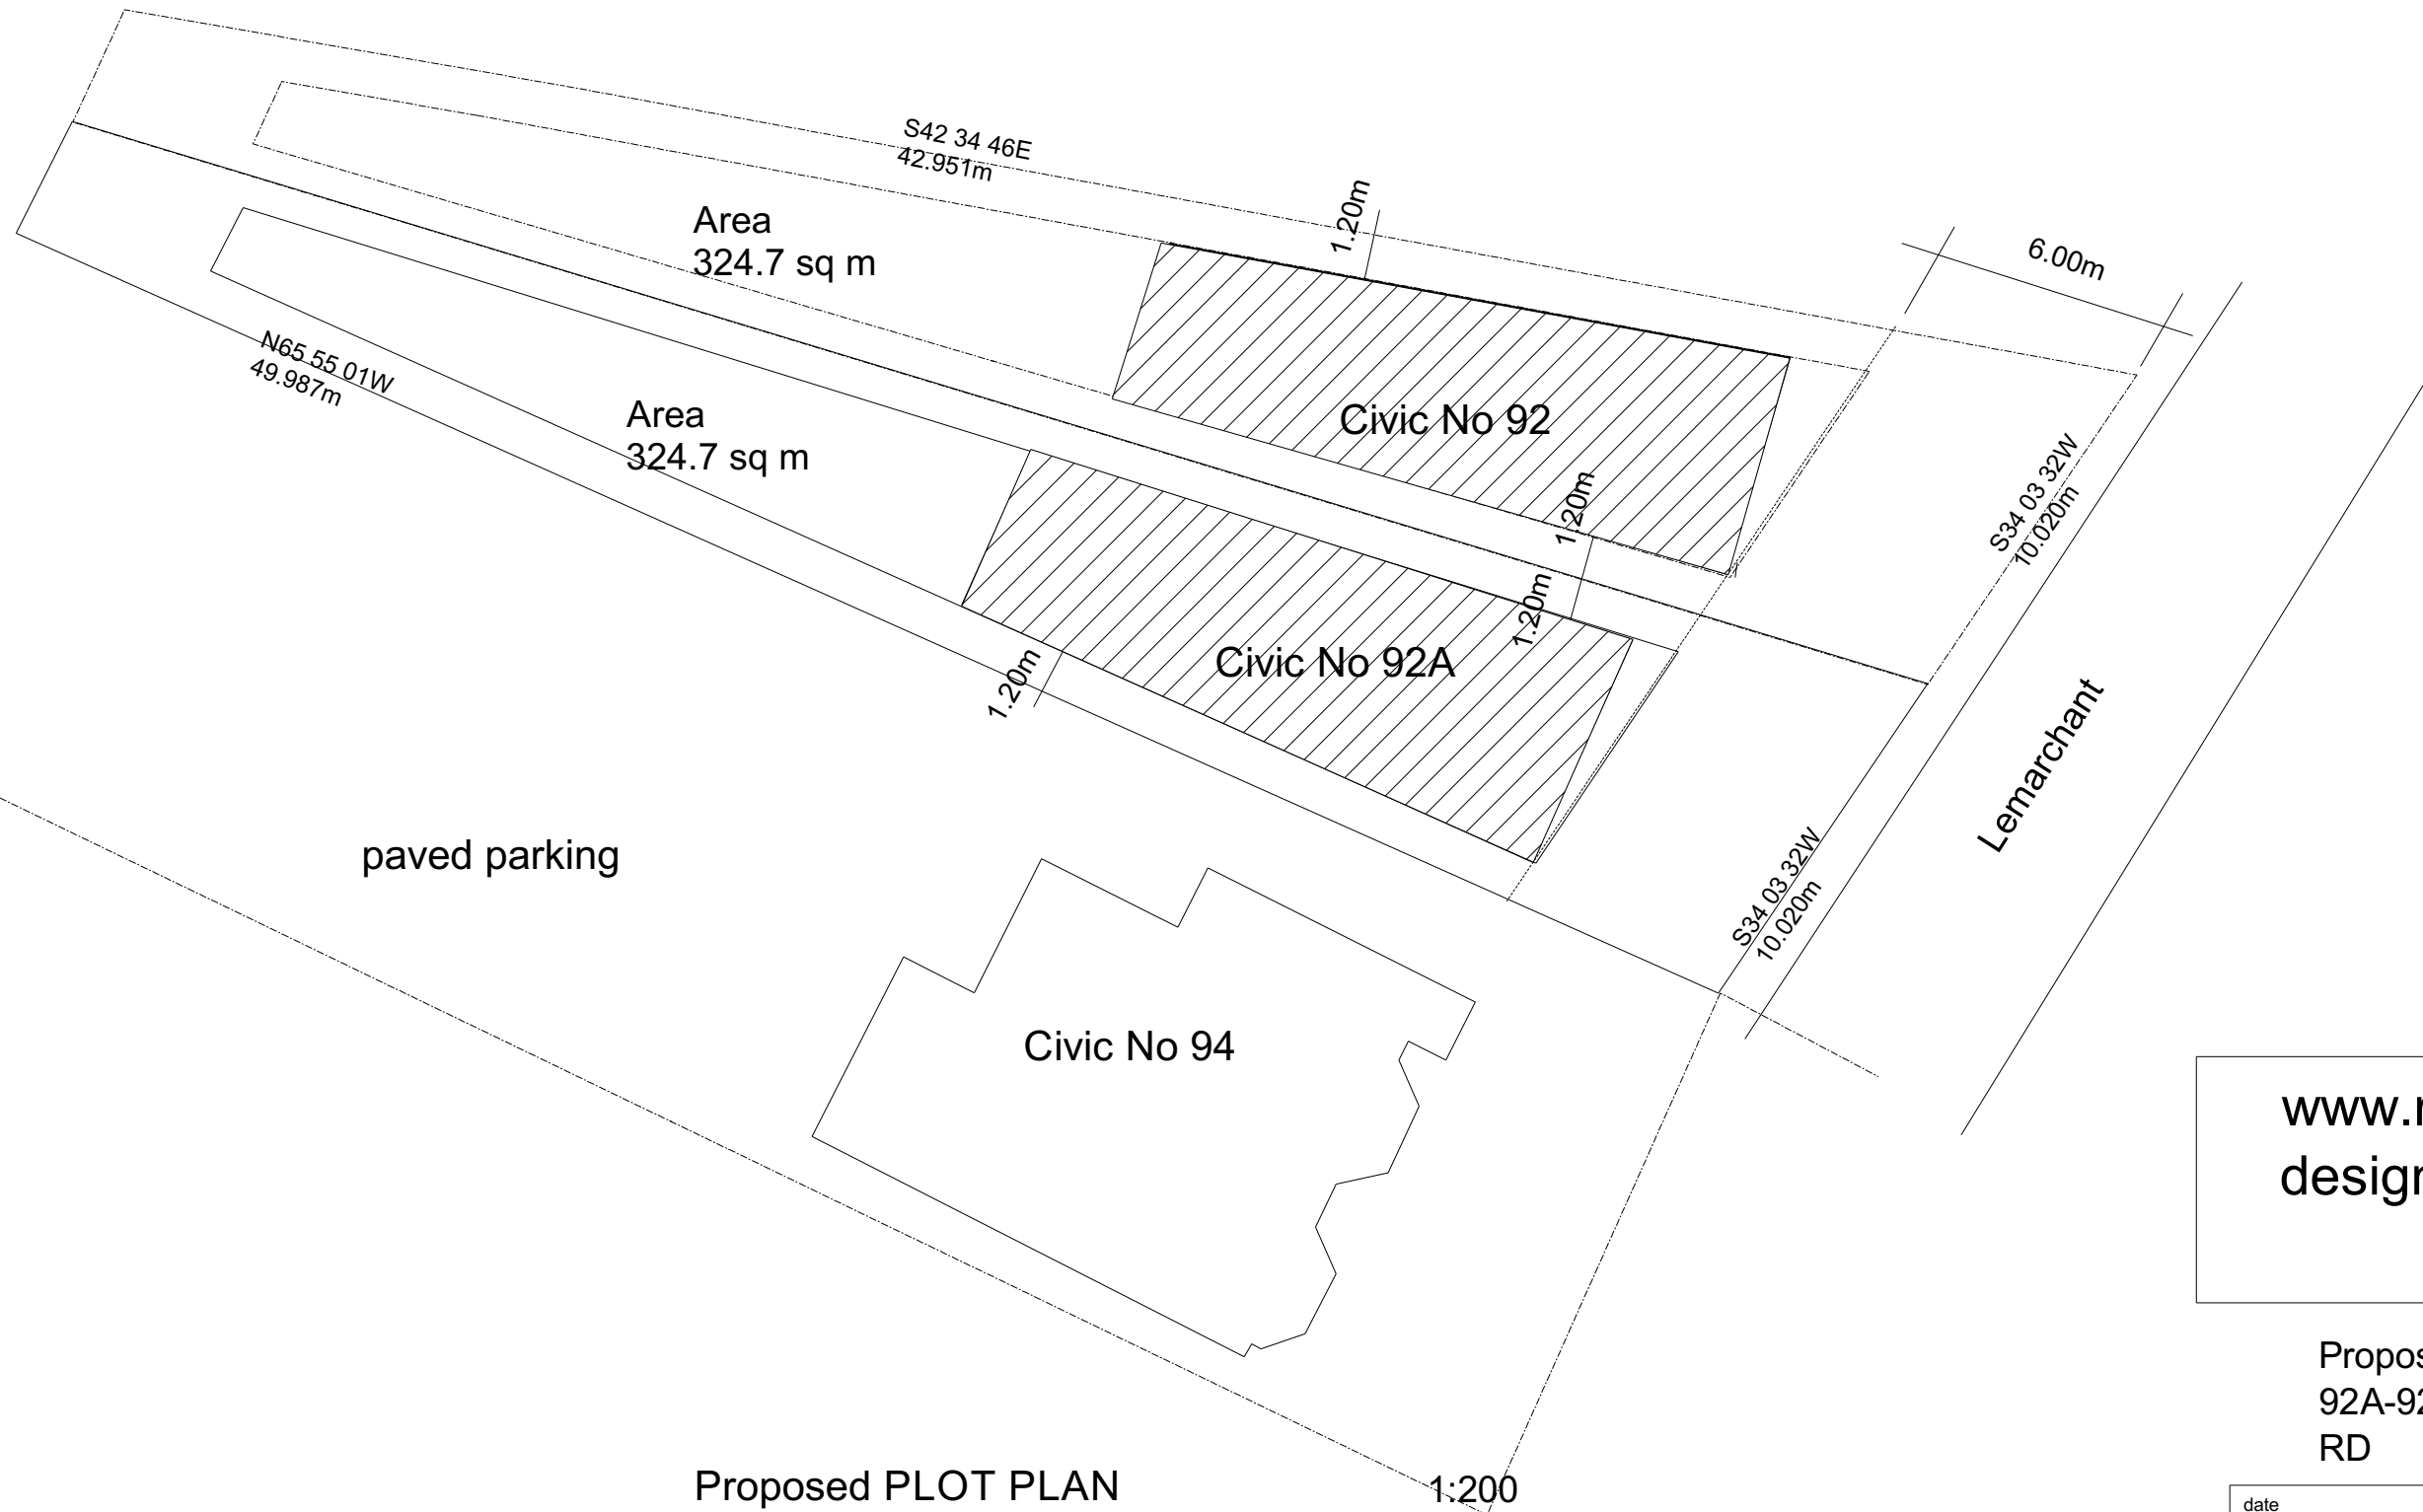

www.rjrobere
designplanning.ca
709- 753 8169

Proposed Plot Plan
92A-92B Lemarchant
RD

date Oct 22 2020	drawn by rjr
project	