


THORBURN ROAD

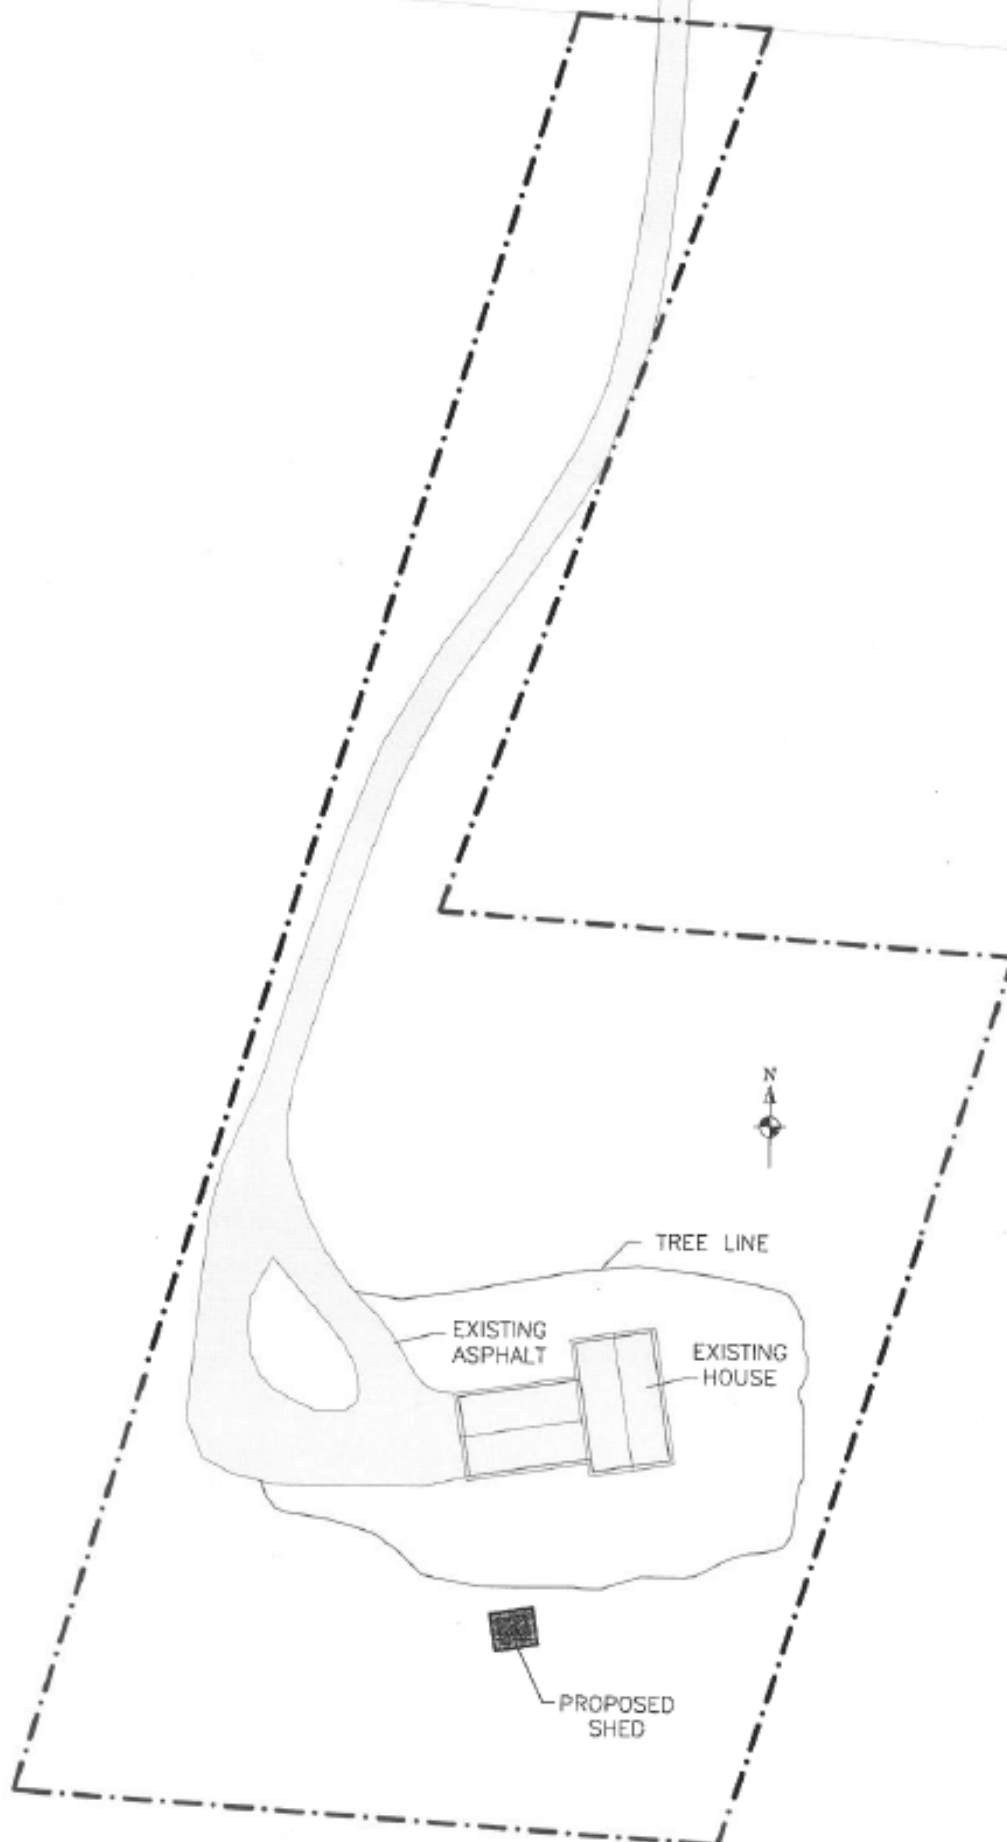

Site Plan

Proposed Shed
Glen Rose
467 Thorburn Road
1:750
October 13, 2020