



INST-DT

QUEEN'S RD  
DUCKWORTH ST

NEW GOWER ST

GEORGE ST

MAHON'S LANE

WATER ST

ADELAIDE ST

SUBJECT PROPERTY



CDM

CDM


CDM

CD

DISCLAIMER: This map is based on current information at the date of production.

CITY OF ST. JOHN'S


W:\Engwork\Planw\applications 2022\dev2200031-13 george street.mxd

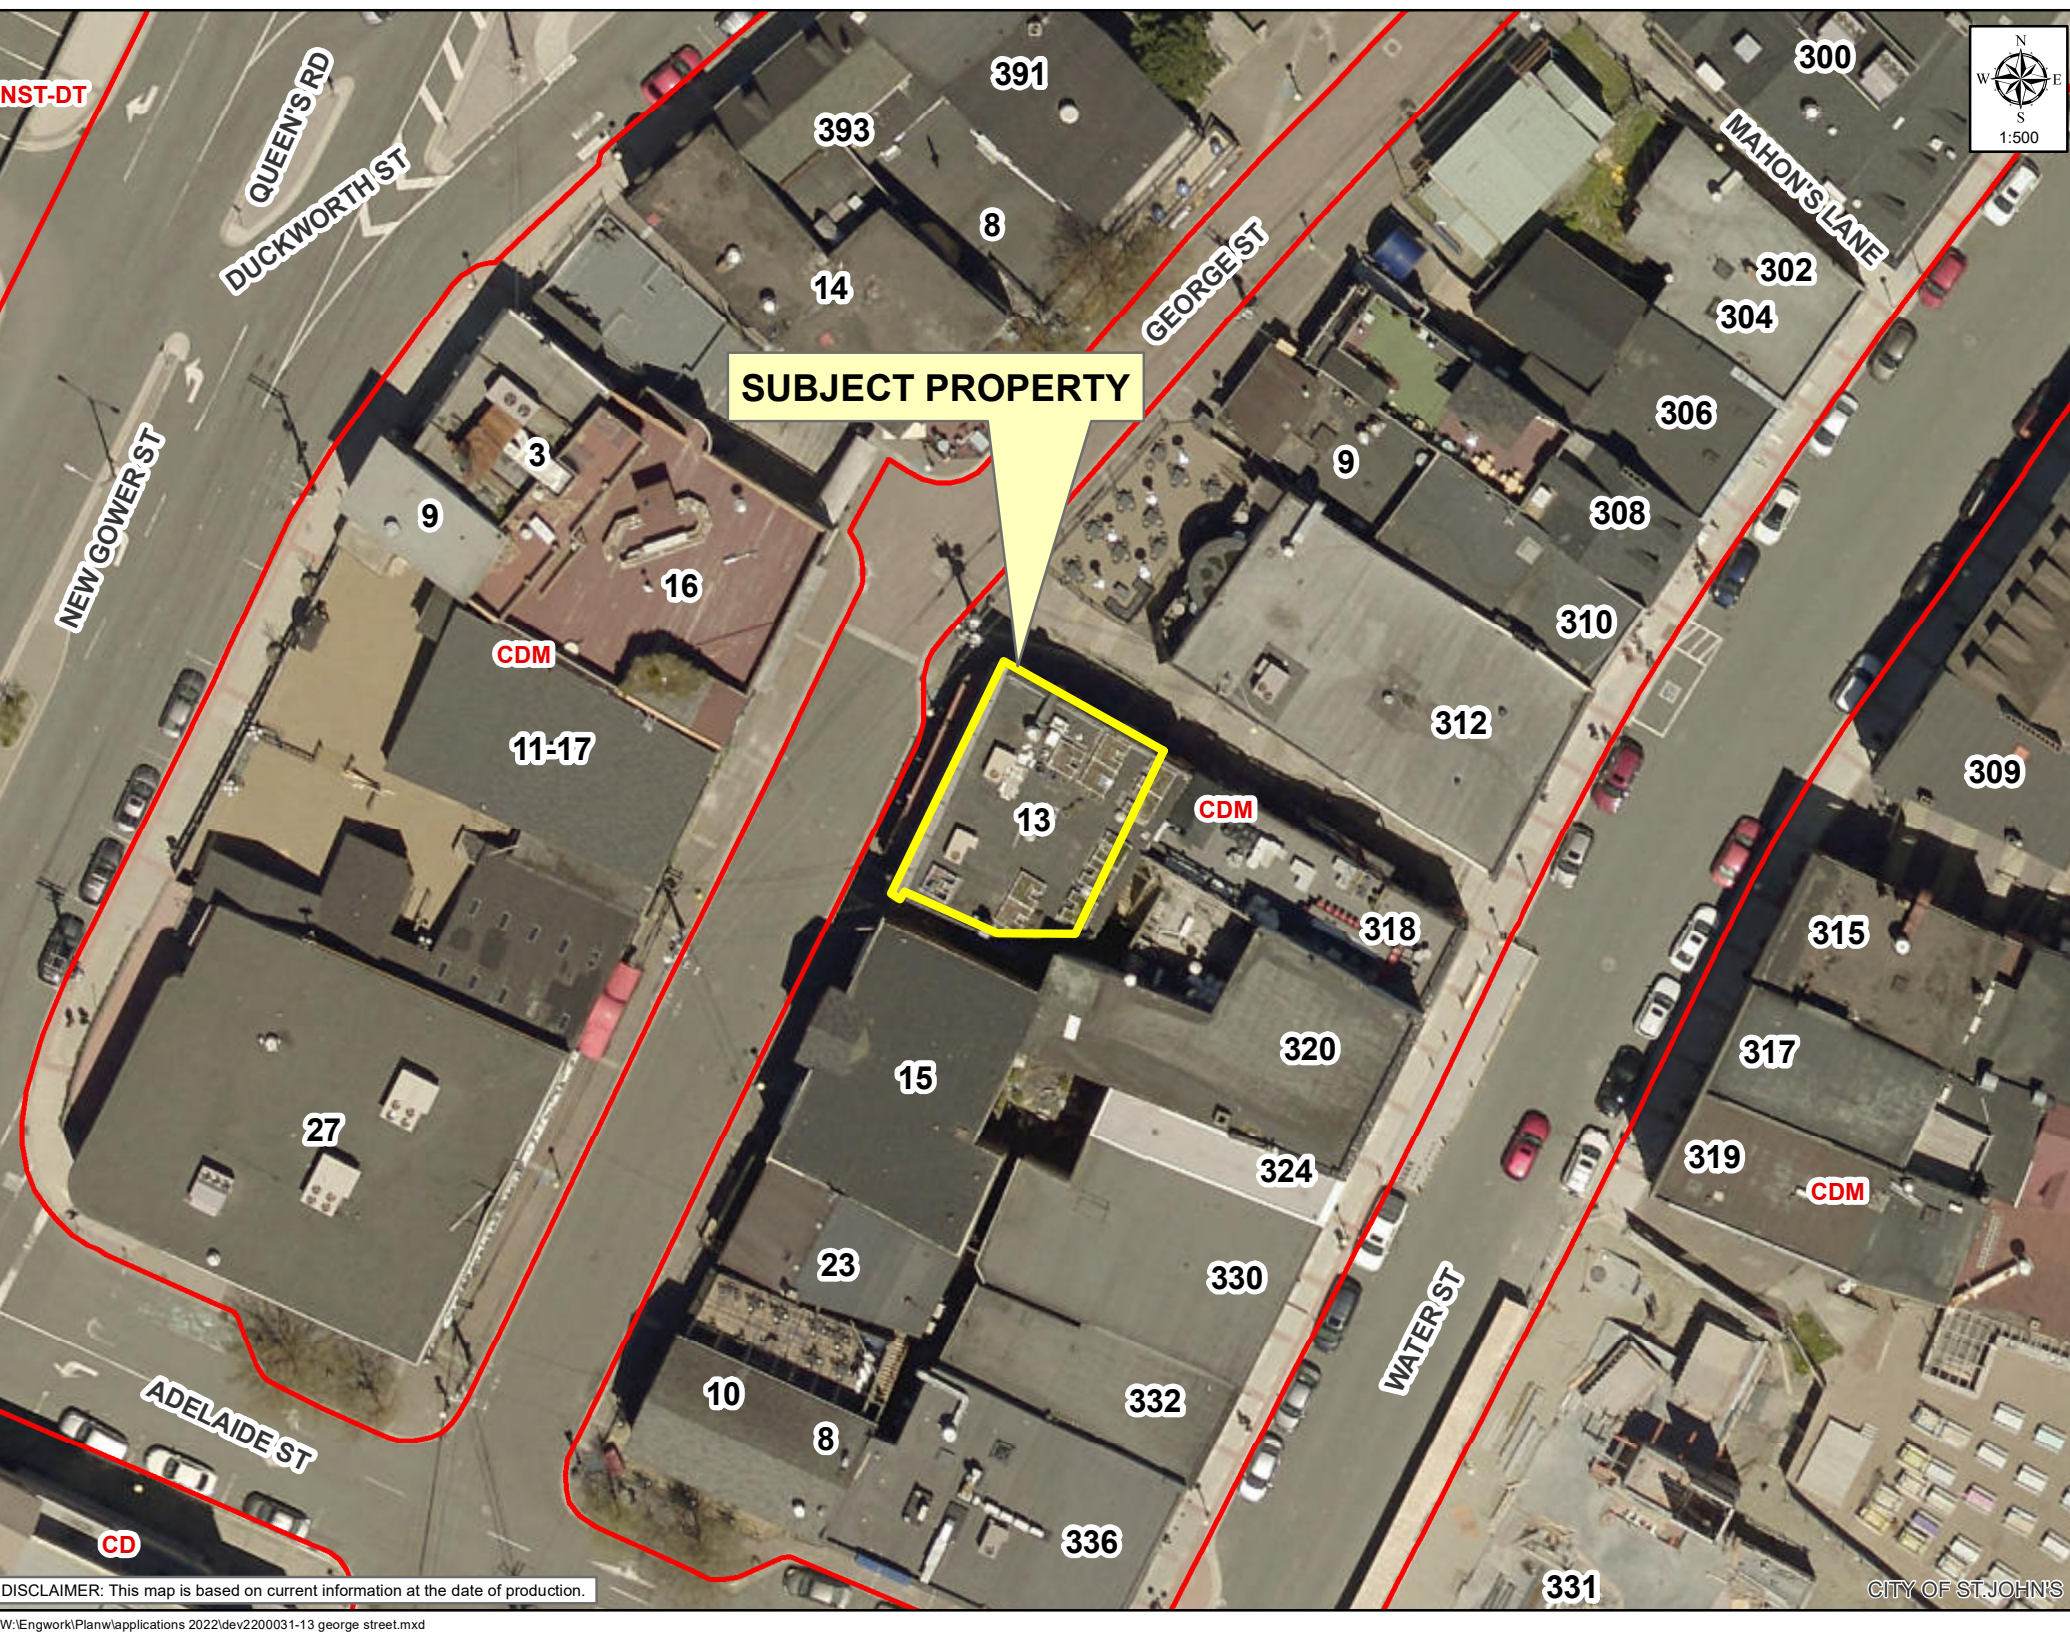



1984

George Street

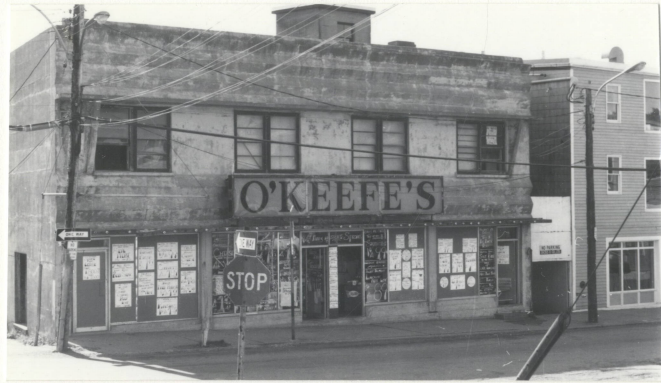

#13

Occupant: O'Keefe's

Date Built:

Style:

Architect:

Renovations:



#17-21

Occupant: Side Street

Date Built: 1981-82

Style: Modernized Vernacular

Architect:

Renovations:



#23

Occupant: Christians

Date Built:

Style: Vernacular Classical

Architect:

Renovations:



2009



2021





"LIVE" MUSIC  
EVERY NIGHT

O'Reilly's

FRESH  
GROUND AND  
PIE



















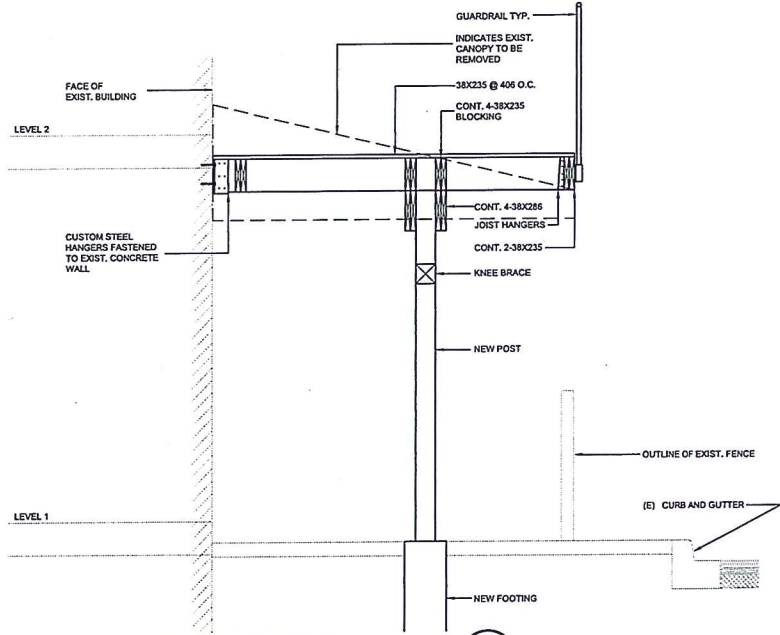


SECTION @ NEW FRONT DECK  
SCALE - 1:50

3  
201

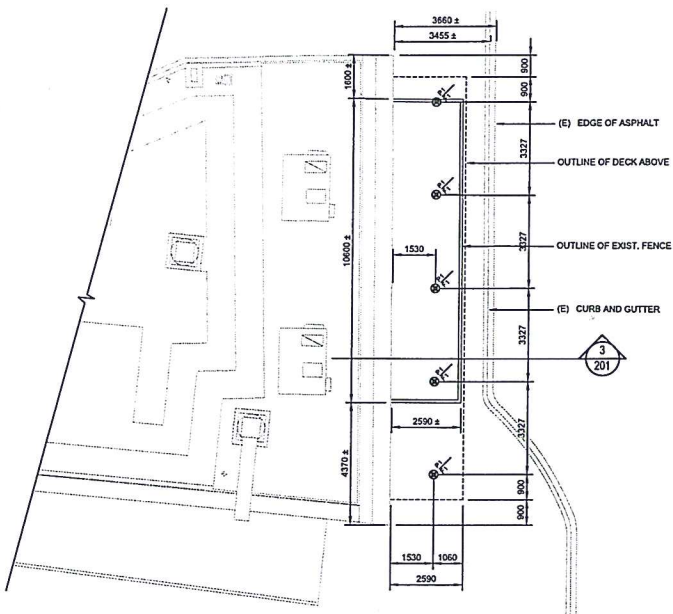

MAIN LEVEL LAYOUT  
SCALE - 1:100

1  
201

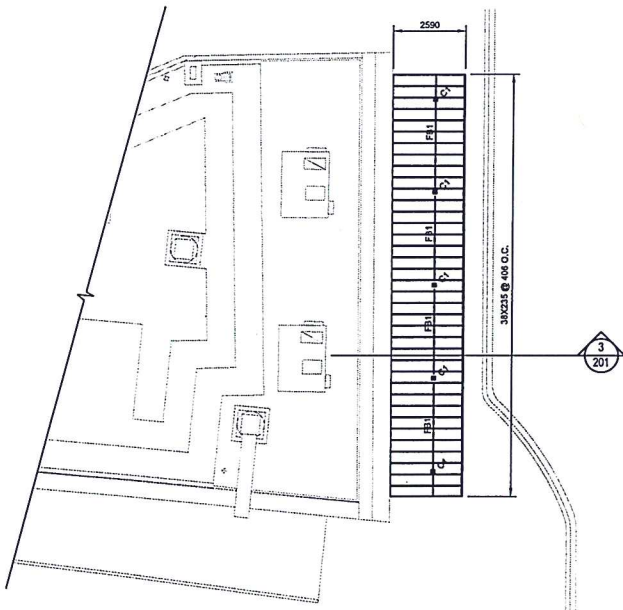

UPPER LEVEL LAYOUT  
SCALE - 1:100

2  
201

Notes:

1. Do not scale from drawing.
2. Contractor must verify all dimensions on site before proceeding with this work.
3. This Drawing is not to be used for construction unless it is issued for Construction and stamped and signed by the Project Engineer.
4. Drawings printed on 11"x17" sheets are 50% of scale shown.

A	ISSUED FOR APPROVAL	02/23/2022

No.	DESCRIPTION	DATE
-----	-------------	------

COMPANY STAMP



ENGINEERS STAMP



CLIENT

O'RIELLY'S PUB

PRIME & STRUCTURAL CONSULTANT

**DBA CONSULTING ENGINEERS LTD.**  
Structural and Civil Engineers TEL 709.739.5500 FAX 709.739.5560

PROJECT

NEW FRONT DECK  
O'RIELLY'S PUB

GEORGE STREET

DRAWING

LOWER & UPPER LAYOUT  
& SECTION

DRAWN BY B.I.	DESIGNED BY M.M.	CHECKED BY M.M.
APPROVED BY M.M.	PROJECT NO. 22027	DATE 2022/02/23
SCALE AS NOTED	SHEET 1 of 1	DRAWING NO. WS-201