

NOTES

No.	DESCRIPTION	BY	D/M/Y
01	ISSUED FOR CITY APPROVAL	DMB	25/05/23

REVISIONS

PROVINCE OF NEWFOUNDLAND AND LABRADOR
Engineering
PERMIT F0249

MAE DESIGN LIMITED

MIRC NO: 02778

Signature or Member Number
 (Member-In-Responsible Charge)



PRIME CONSULTANT

MAE Design Limited
 CONSULTING ENGINEERS

TEL (709) 834-1554 FAX (709) 834-1558

DRAWN BY: J.B.	DATE: MAY/23
CHECKED BY: R.S.	DATE: MAY/23
APPROVED BY:	DATE: MAY/23
SCALE: 1:500	

A	DETAIL NO.
B	DRAWING NO. WHERE DETAIL REQUIRED
C	DRAWING NO. WHERE DETAILED

PROJECT

GROVES ROAD DEVELOPMENT


GROVES ROAD

CITY OF ST. JOHN'S, NL

DRAWING TITLE

PRELIMINARY APPROVAL CONCEPT PLAN

PROJECT No. 2023.0046	DRAWING No. C-1 SHEET 1 OF 2
---------------------------------	---

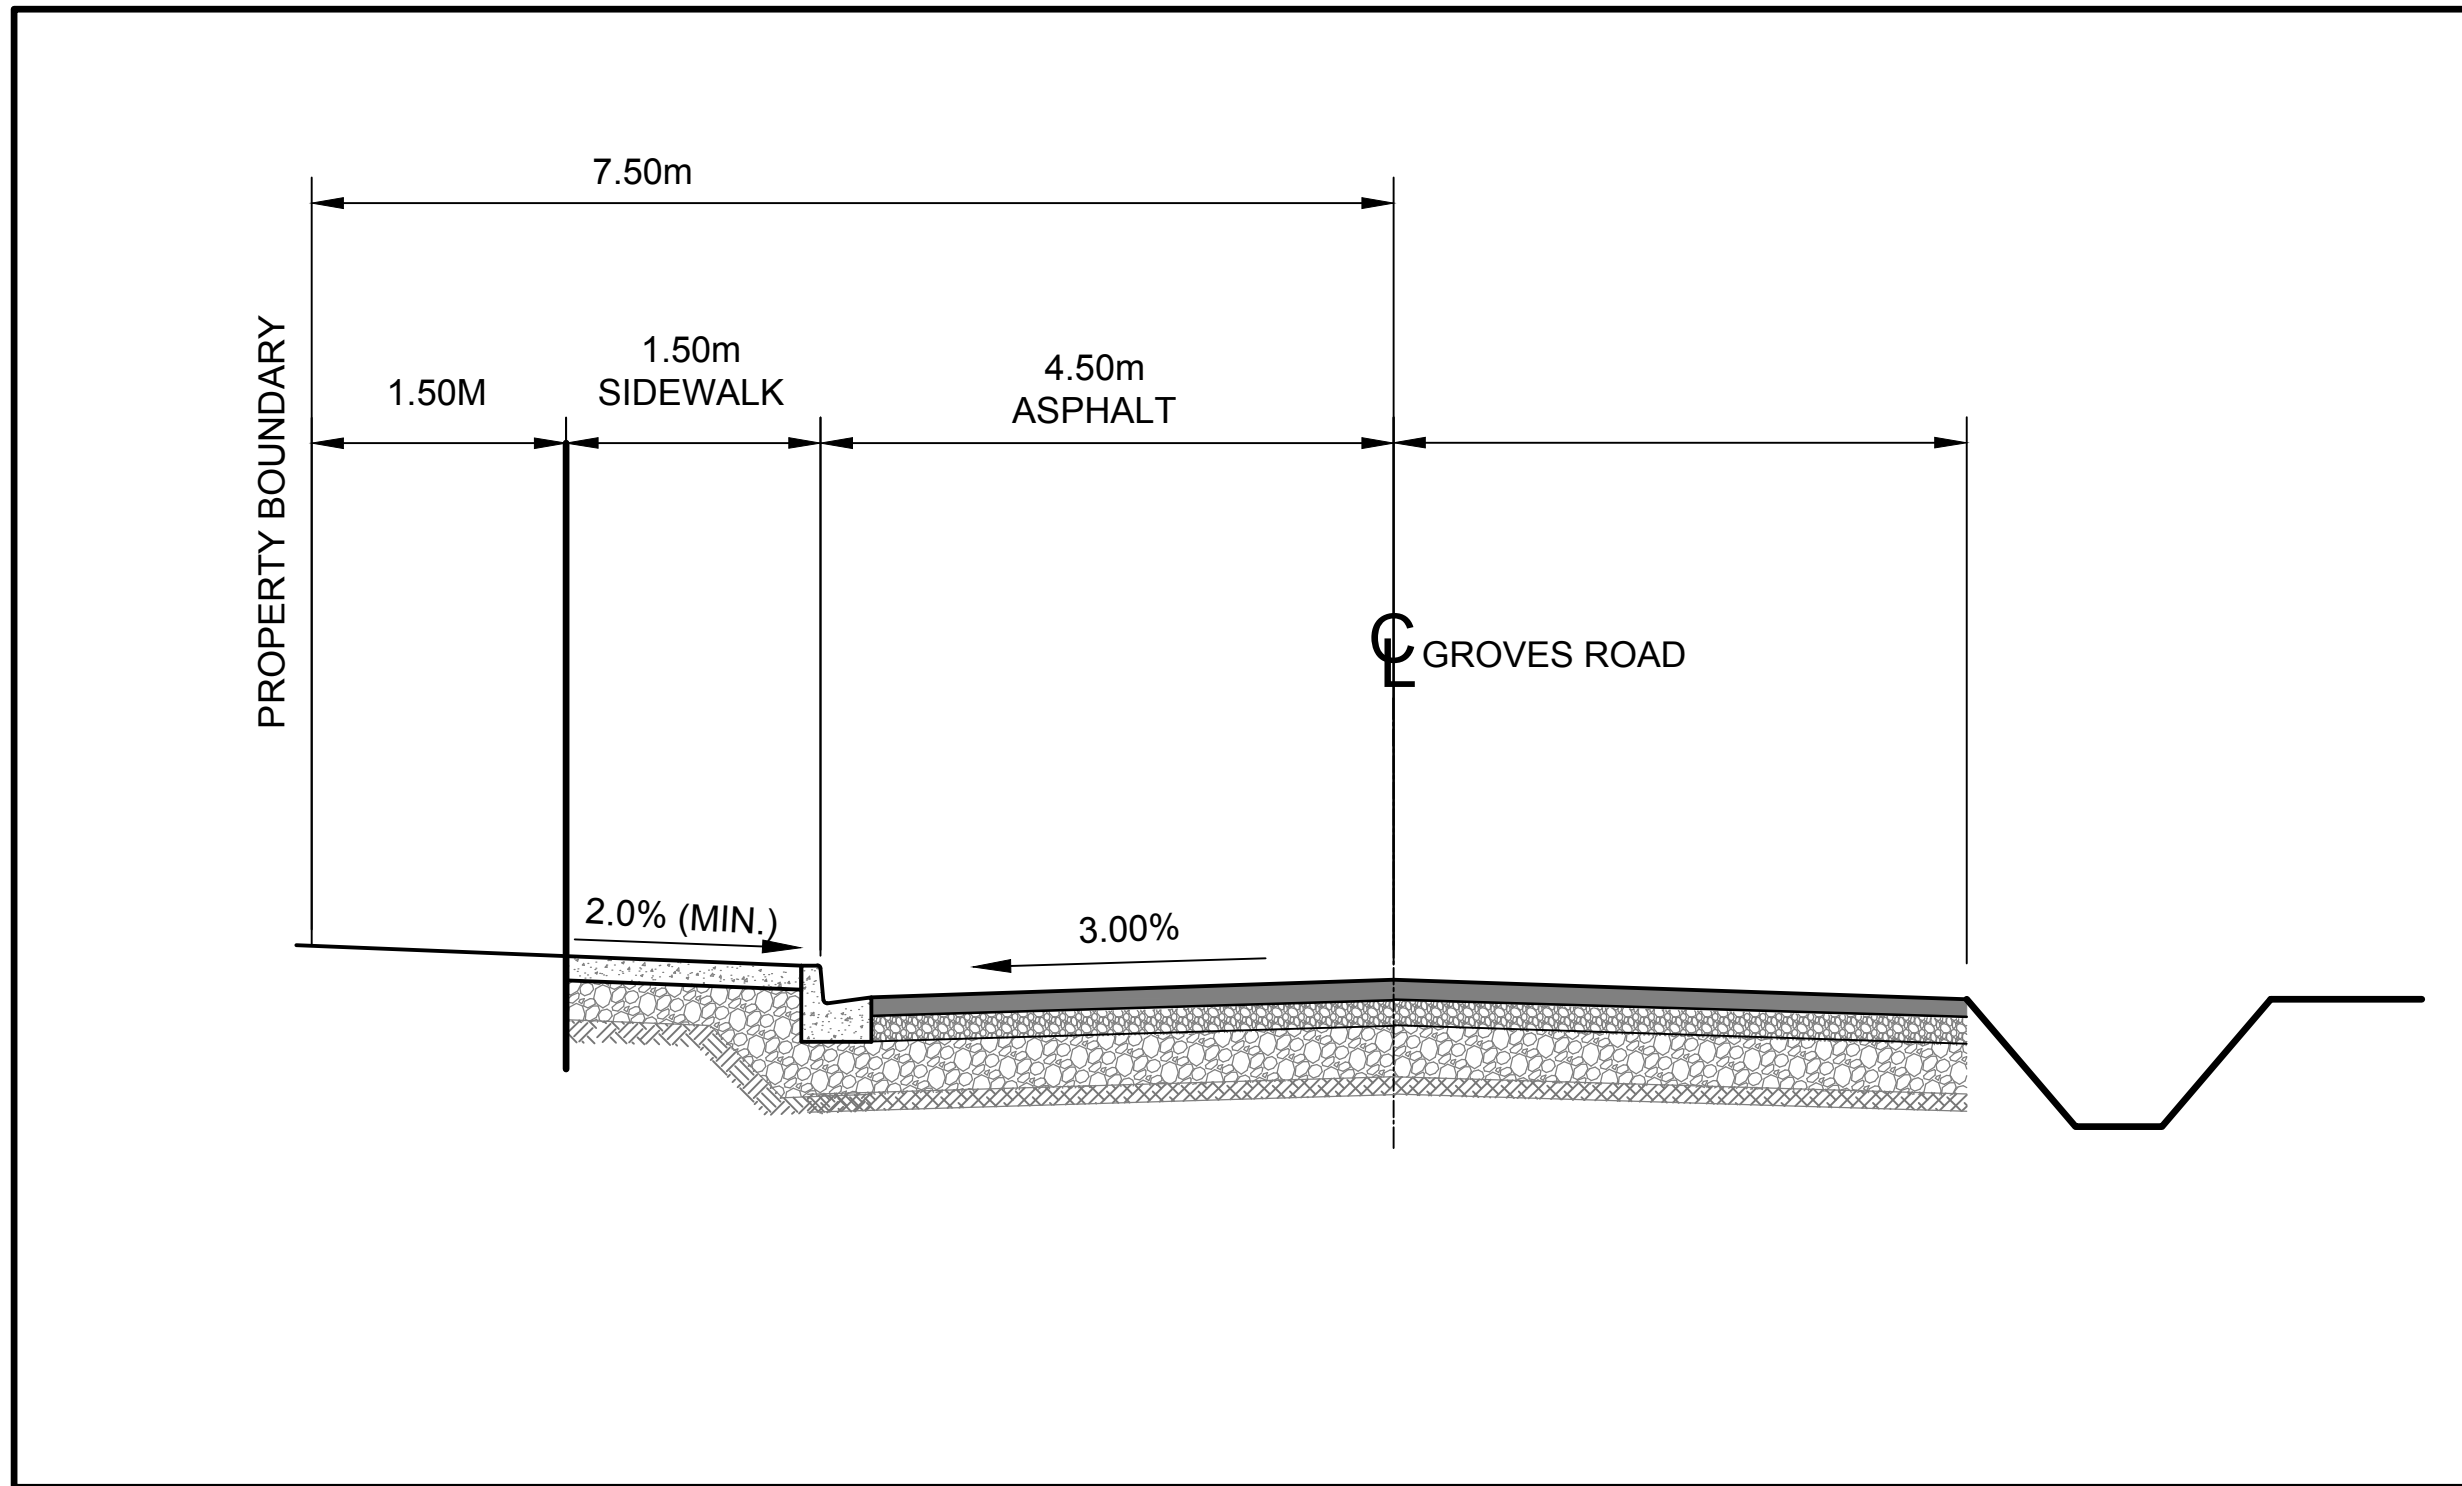

PROPOSED GROVES ROAD - STREET CROSS SECTION
SCALE = N.T.S.

1
C-2


NOTES

No.	DESCRIPTION	BY	D/M/Y
01	ISSUED FOR CITY APPROVAL	DMB	25/05/23

REVISIONS

PROVINCE OF NEWFOUNDLAND AND LABRADOR
ENGINEERING PERMIT F0249
MAE DESIGN LIMITED
MIRC NO: 02778
Signature or Member Number
(Member-In-Responsible Charge)

STAMP

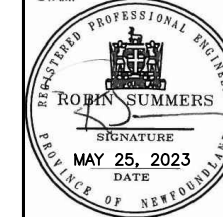

PRIME CONSULTANT



TEL (709) 834-1554 FAX (709) 834-1558

DRAWN BY: J.B. DATE: MAY/23

CHECKED BY: R.S. DATE: MAY/23

APPROVED BY DATE: MAY/23

SCALE: 1:NTS

A	B	C
DETAIL NO.	DRAWING NO.	WHERE DETAIL REQUIRED
	DRAWING NO.	WHERE DETAILED

PROJECT

GROVES ROAD DEVELOPMENT

GROVES ROAD

CITY OF ST. JOHN'S, NL

DRAWING TITLE

PRELIMINARY APPROVAL
CONCEPT PLAN

PROJECT No.

2023.0046

DRAWING No.

C-2
SHEET 2 OF 2