


158 Ruby Line/ Silas Rd

Legend

- Parcel
- WETLANDS – PROTECTED
- WETLANDS BUFFER

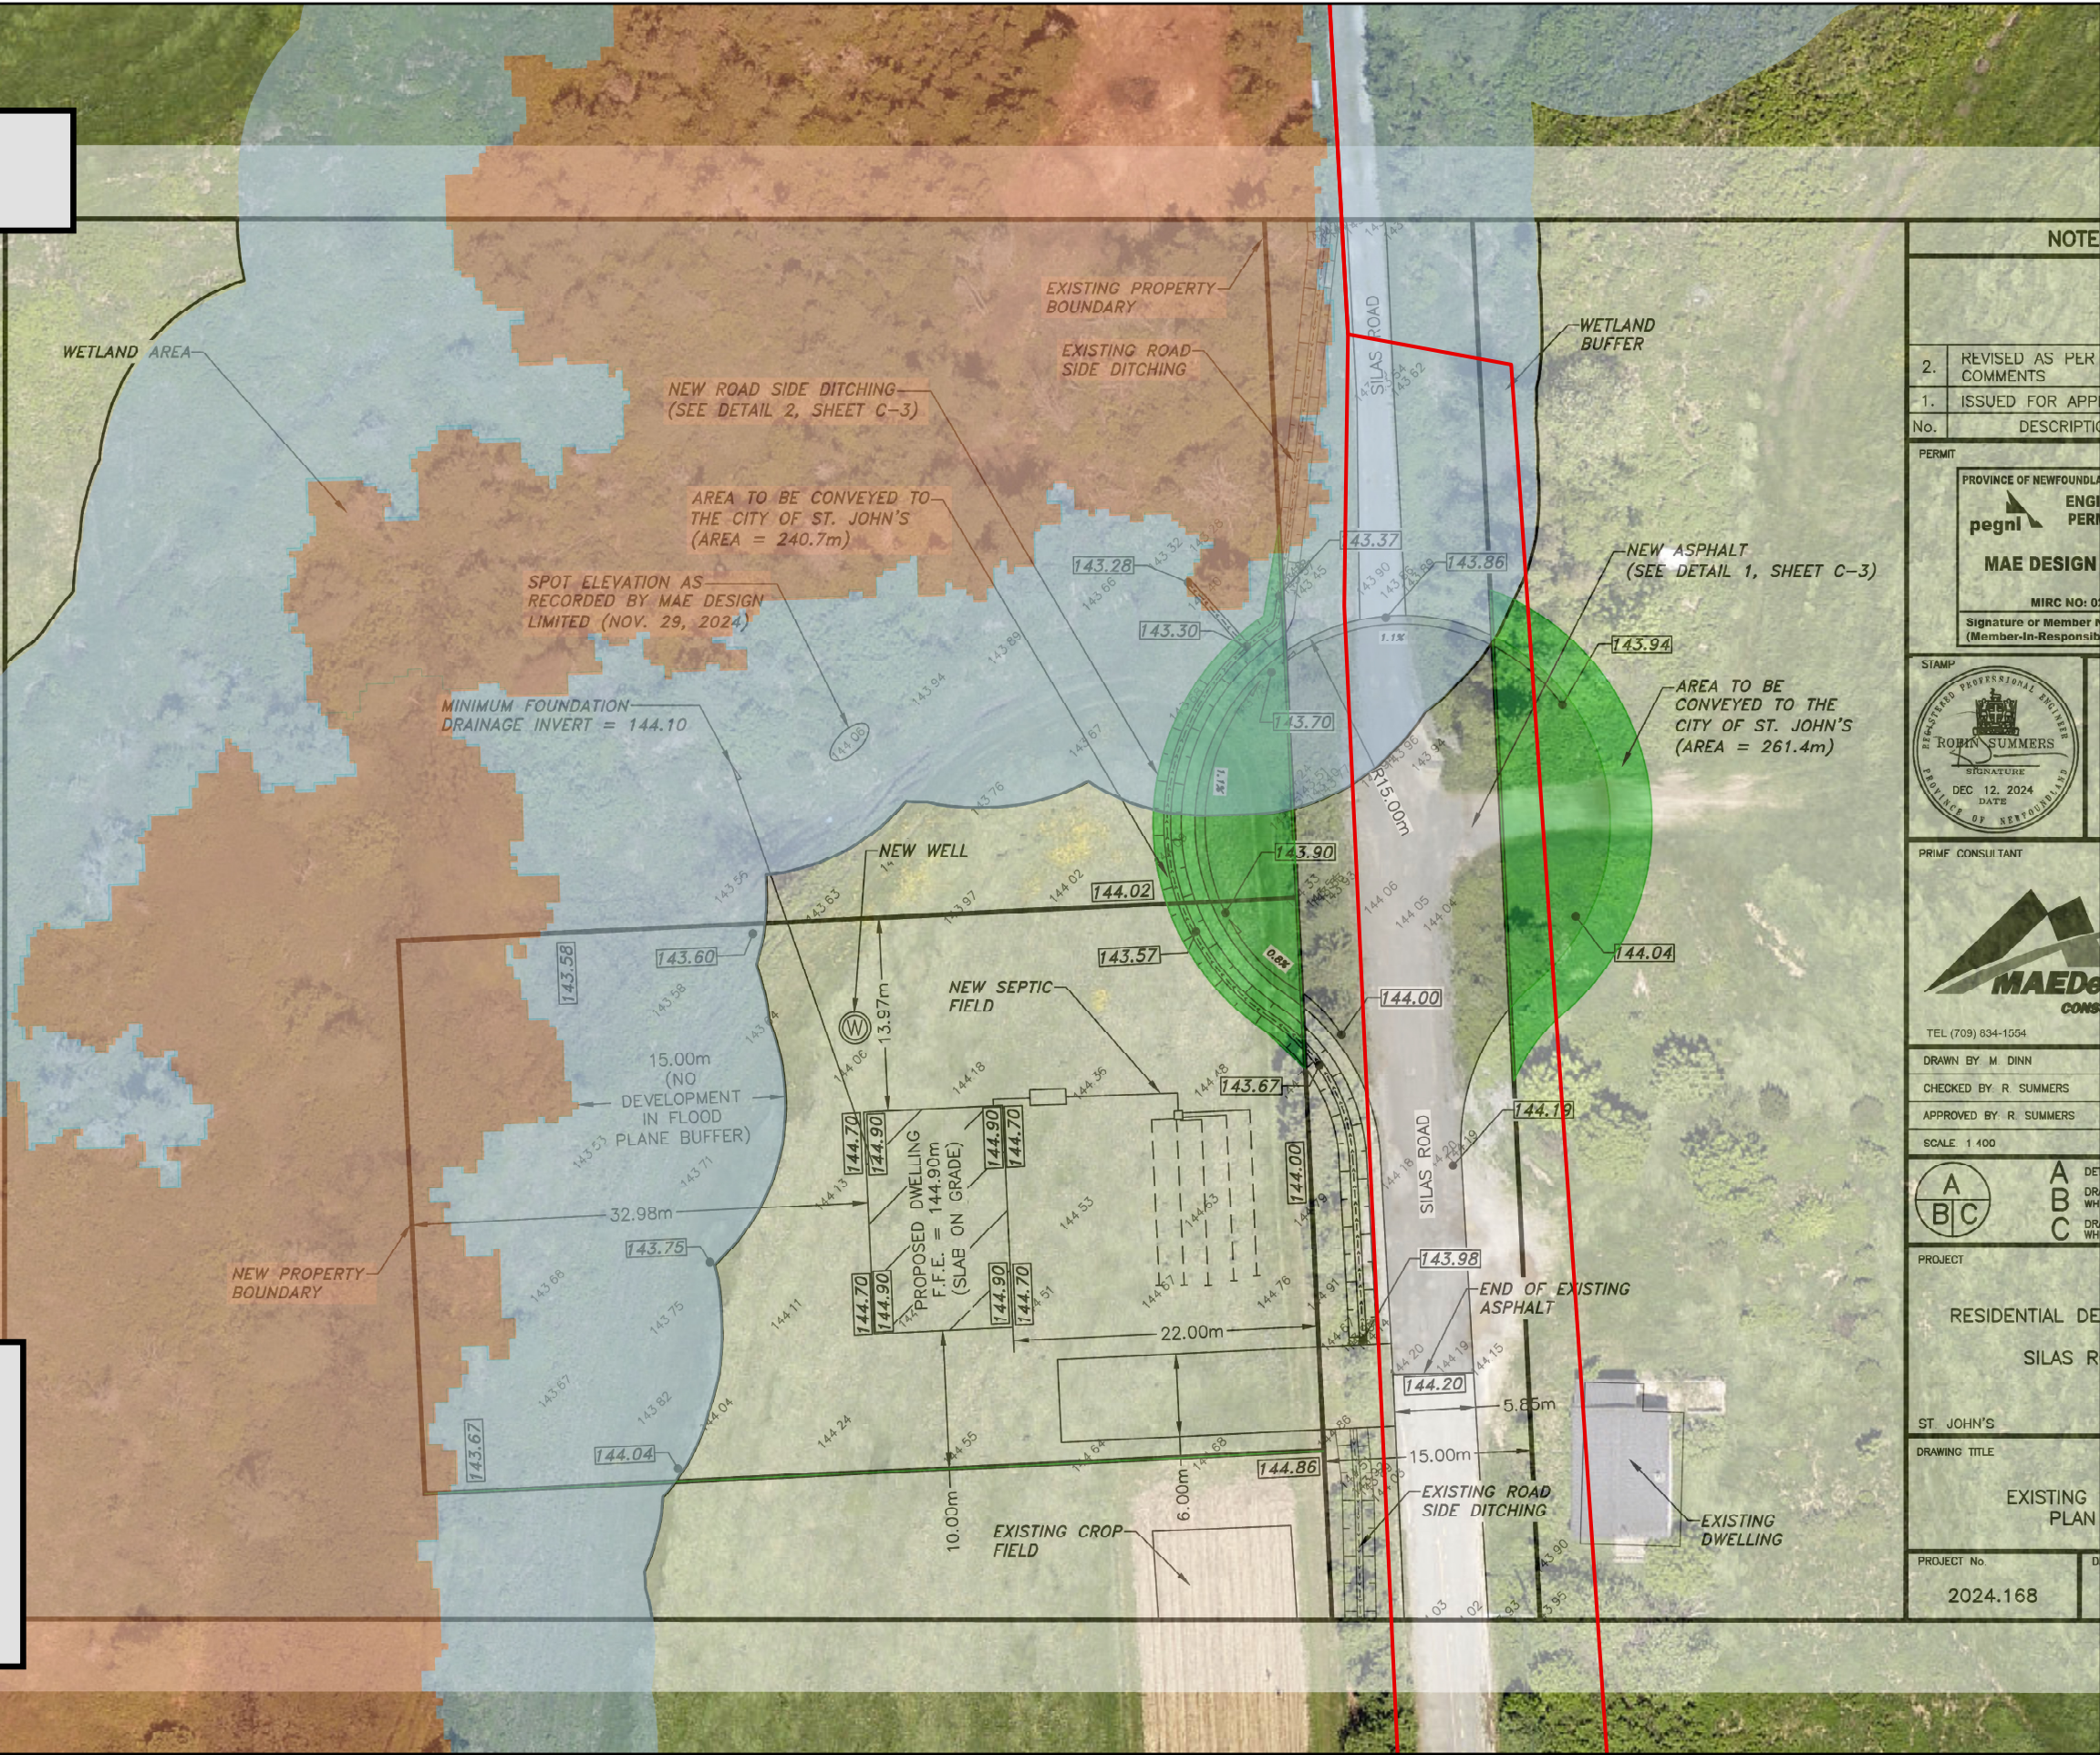

NOTE	
2.	REVISED AS PER COMMENTS
1.	ISSUED FOR APPROVAL
No.	DESCRIPTION
PERMIT	
PROVINCE OF NEWFOUNDLAND ENGINEERING MAE DESIGN MIRC NO: 0 Signature or Member Name (Member-in-Responsibility)	
STAMP	
REGISTERED PROFESSIONAL ENGINEER ROBYN SUMMERS SIGNATURE DEC 12, 2024 DATE PROVINCE OF NEWFOUNDLAND	
PRIME CONSULTANT	
MAE DESIGN CONSULTANTS TEL (709) 634-1054	
DRAWN BY: M. DINN	
CHECKED BY: R. SUMMERS	
APPROVED BY: R. SUMMERS	
SCALE: 1:400	
PROJECT	
RESIDENTIAL DEVELOPMENT SILAS ROAD	
ST. JOHN'S	
DRAWING TITLE	
EXISTING PLAN	
PROJECT No.	
2024.168	