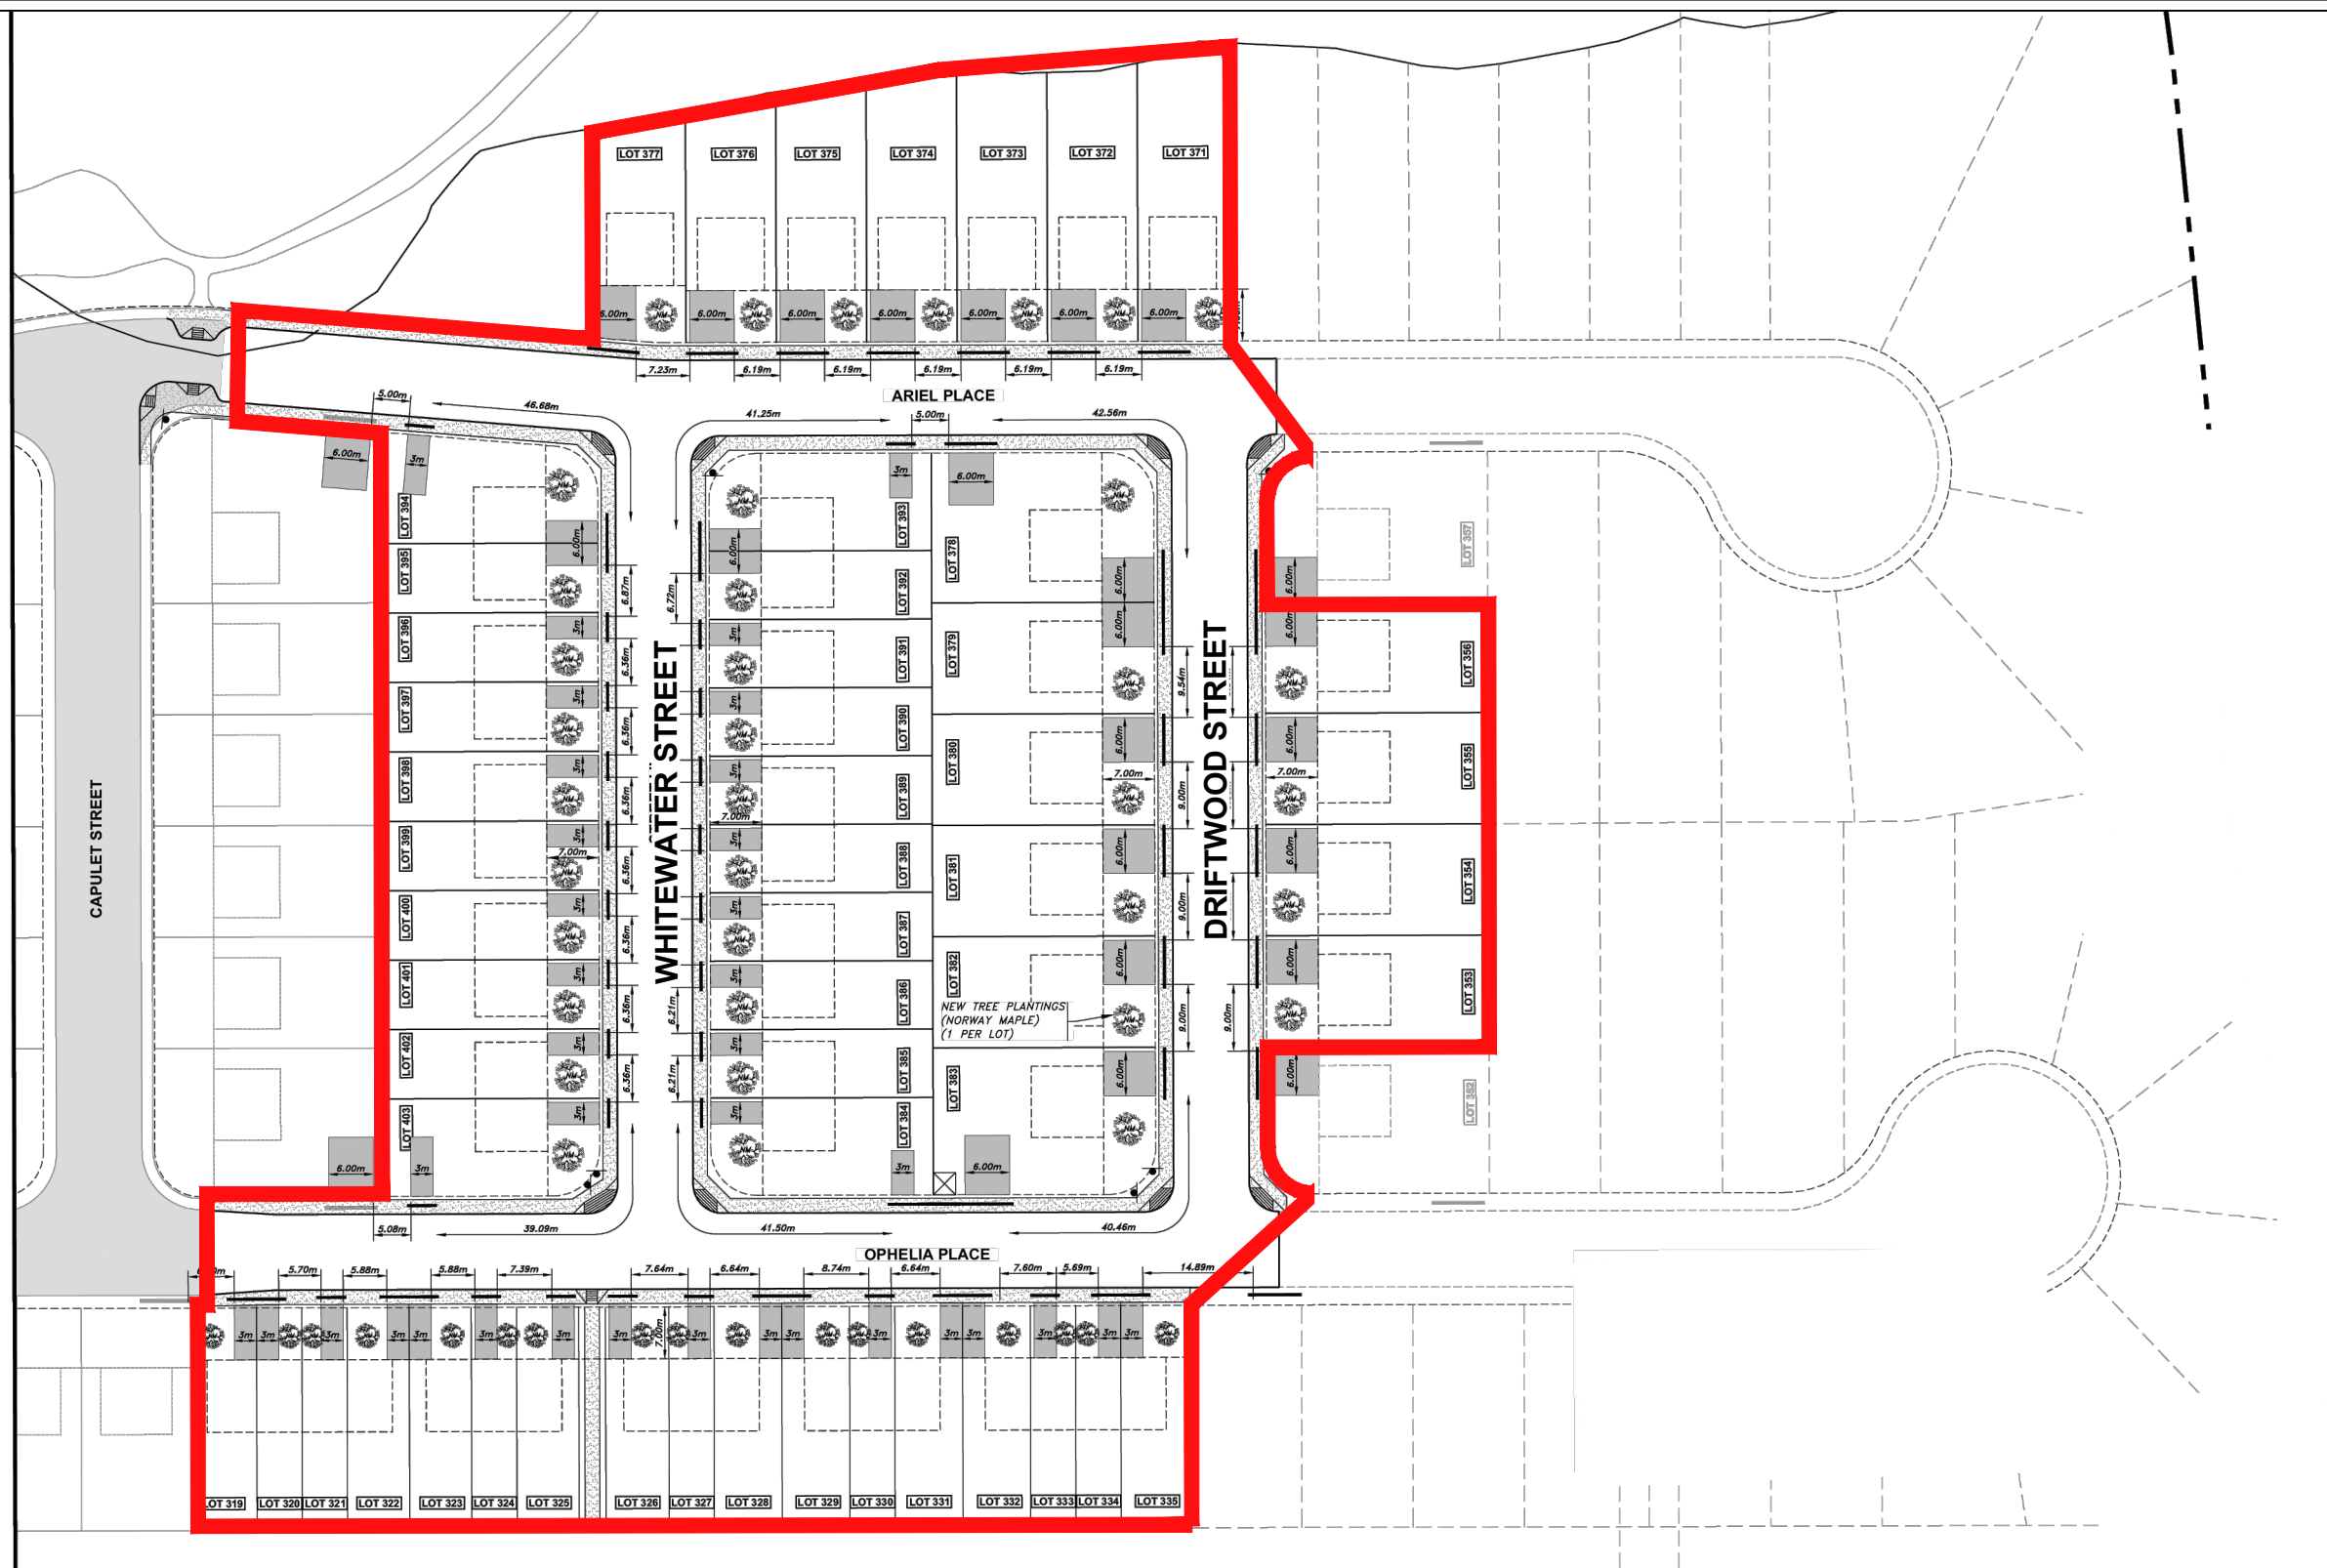


DR. BY: S.P.

CHD. BY: G.K.

DATE: MAY 14, 2025

SCALE: 1:1000

DWG.
No.: 2025 - 043 - SN

ST. JOHN'S

CORPORATE INFORMATION SERVICES

STREET NAMING PLAN
 WHITEWATER STREET &
 DRIFTWOOD STREET