



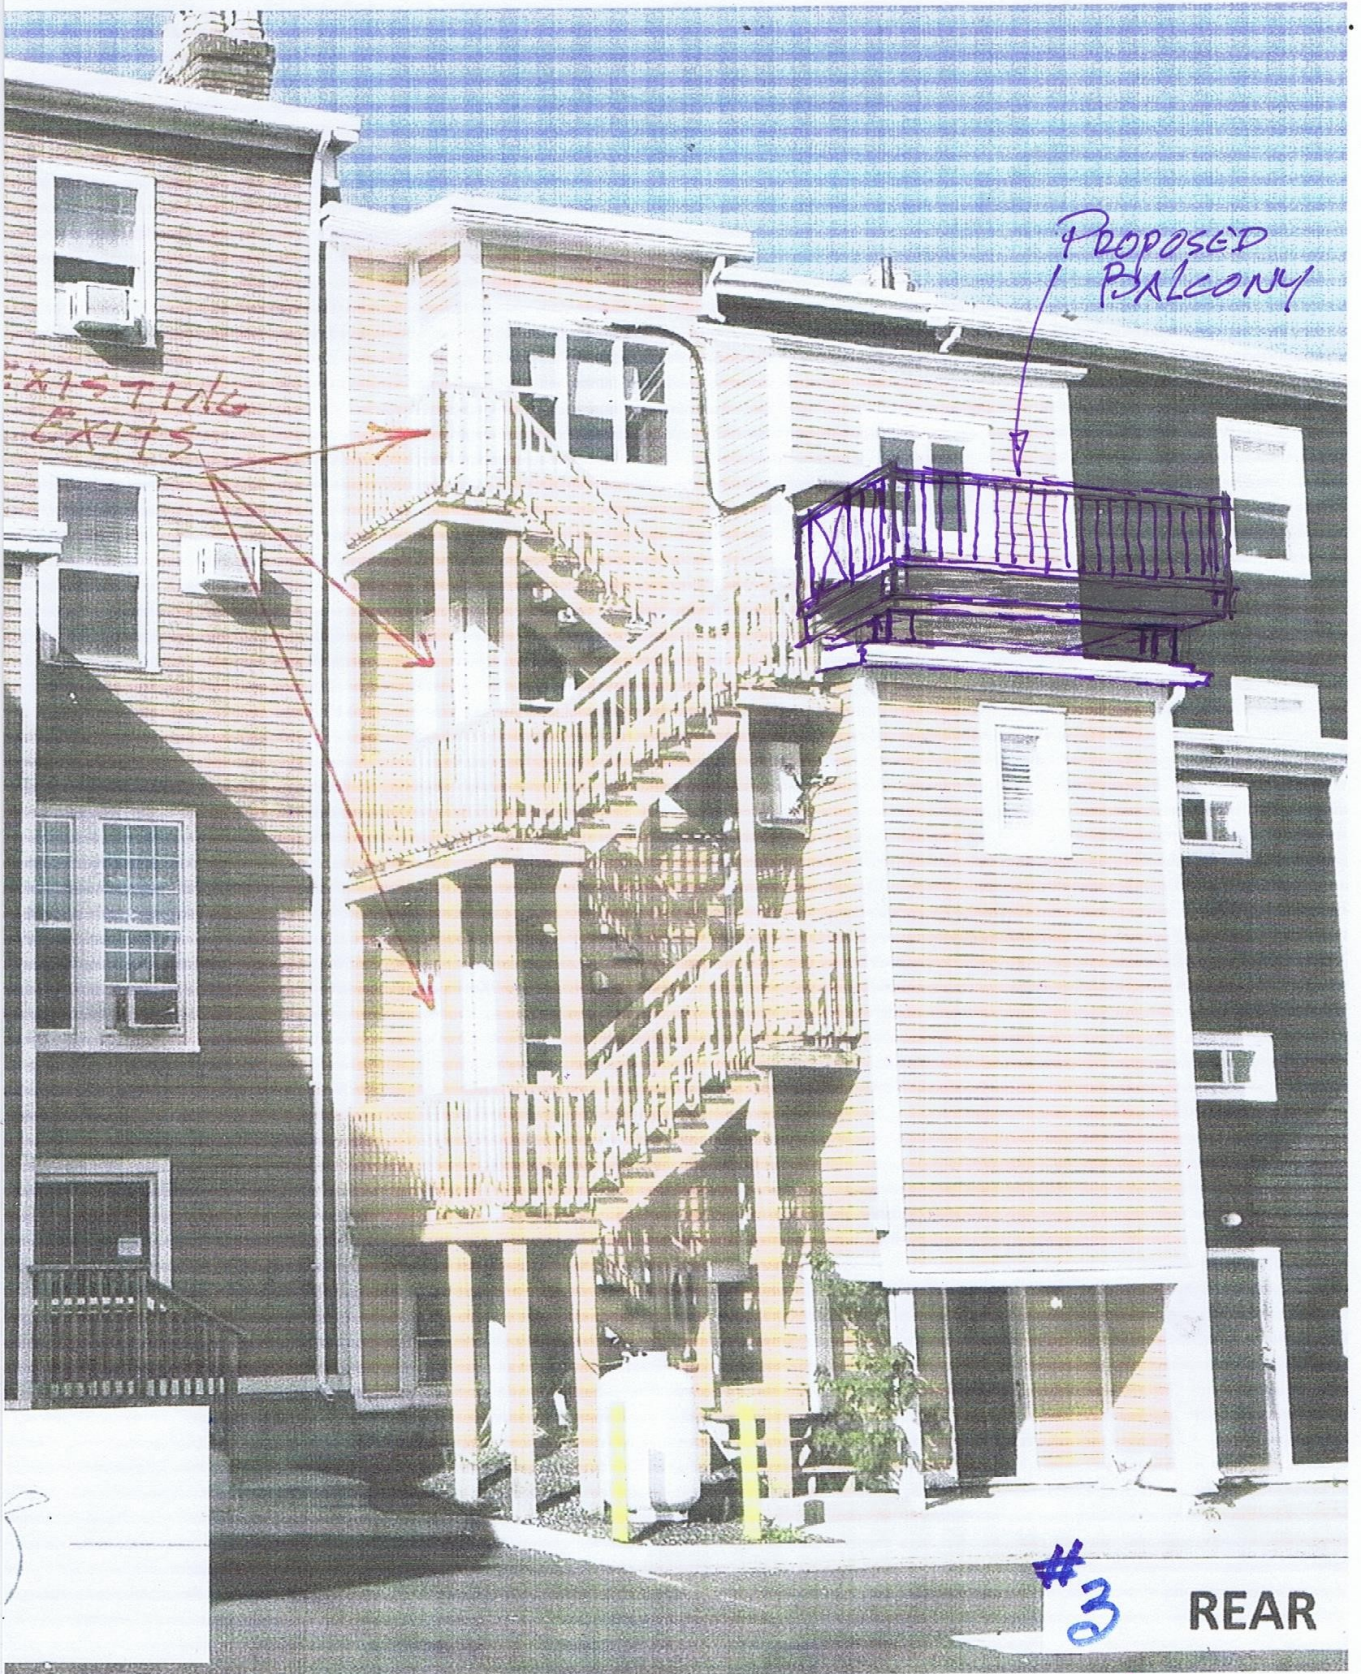

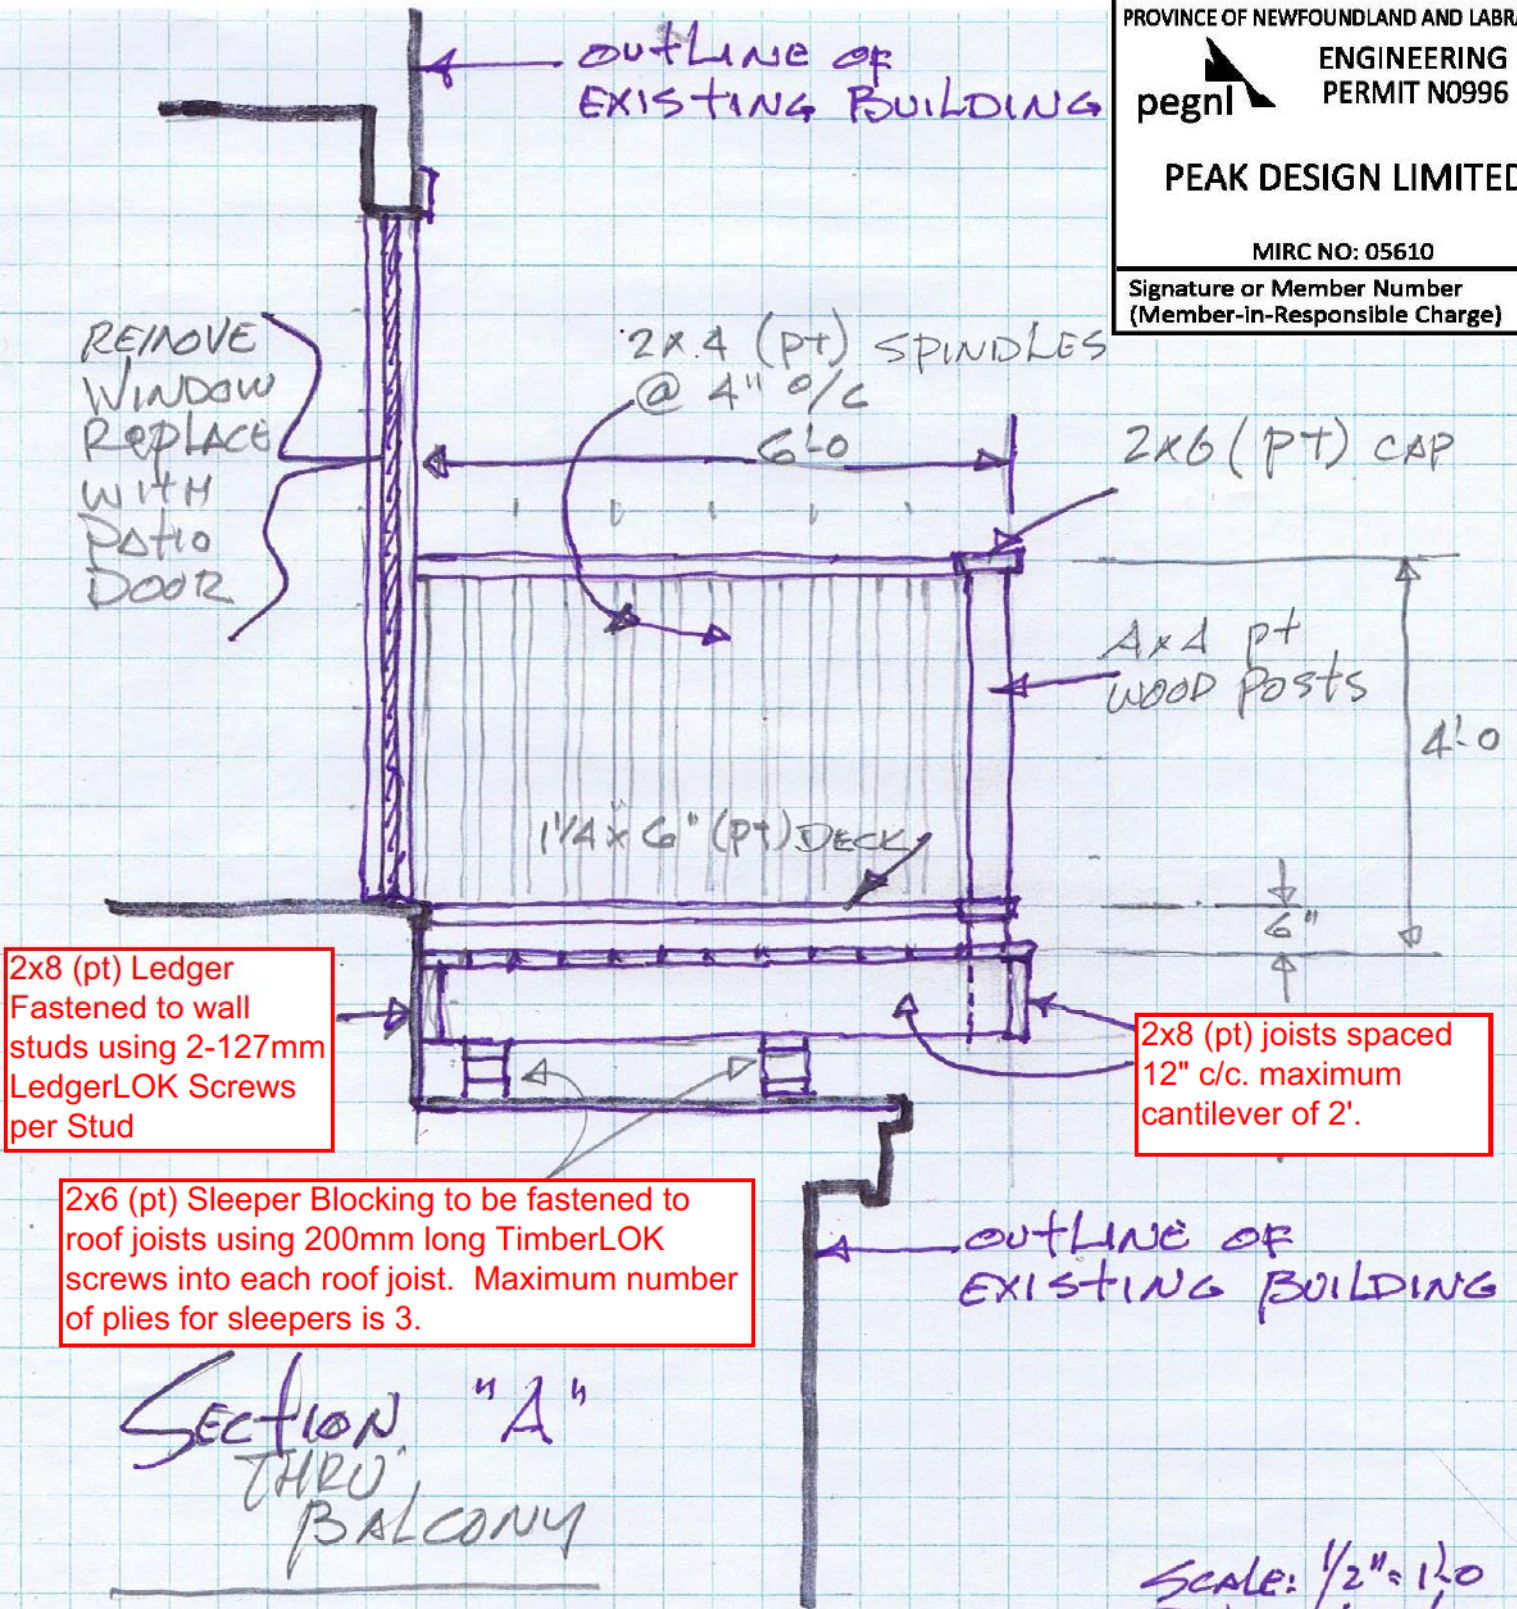


SECTION "A"
THRU
BALCONY

NOTE:
STRUCTURAL DETAILING
TO BE CONFIRMED BY
STRUCTURAL ENGINEER
(PEAK ENGINEERING)

SCALE: 1/2" = 1'-0"
DATE: Apr/2020

Signature

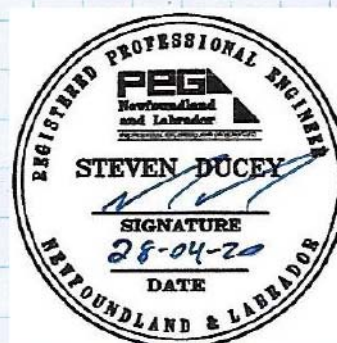

#4