


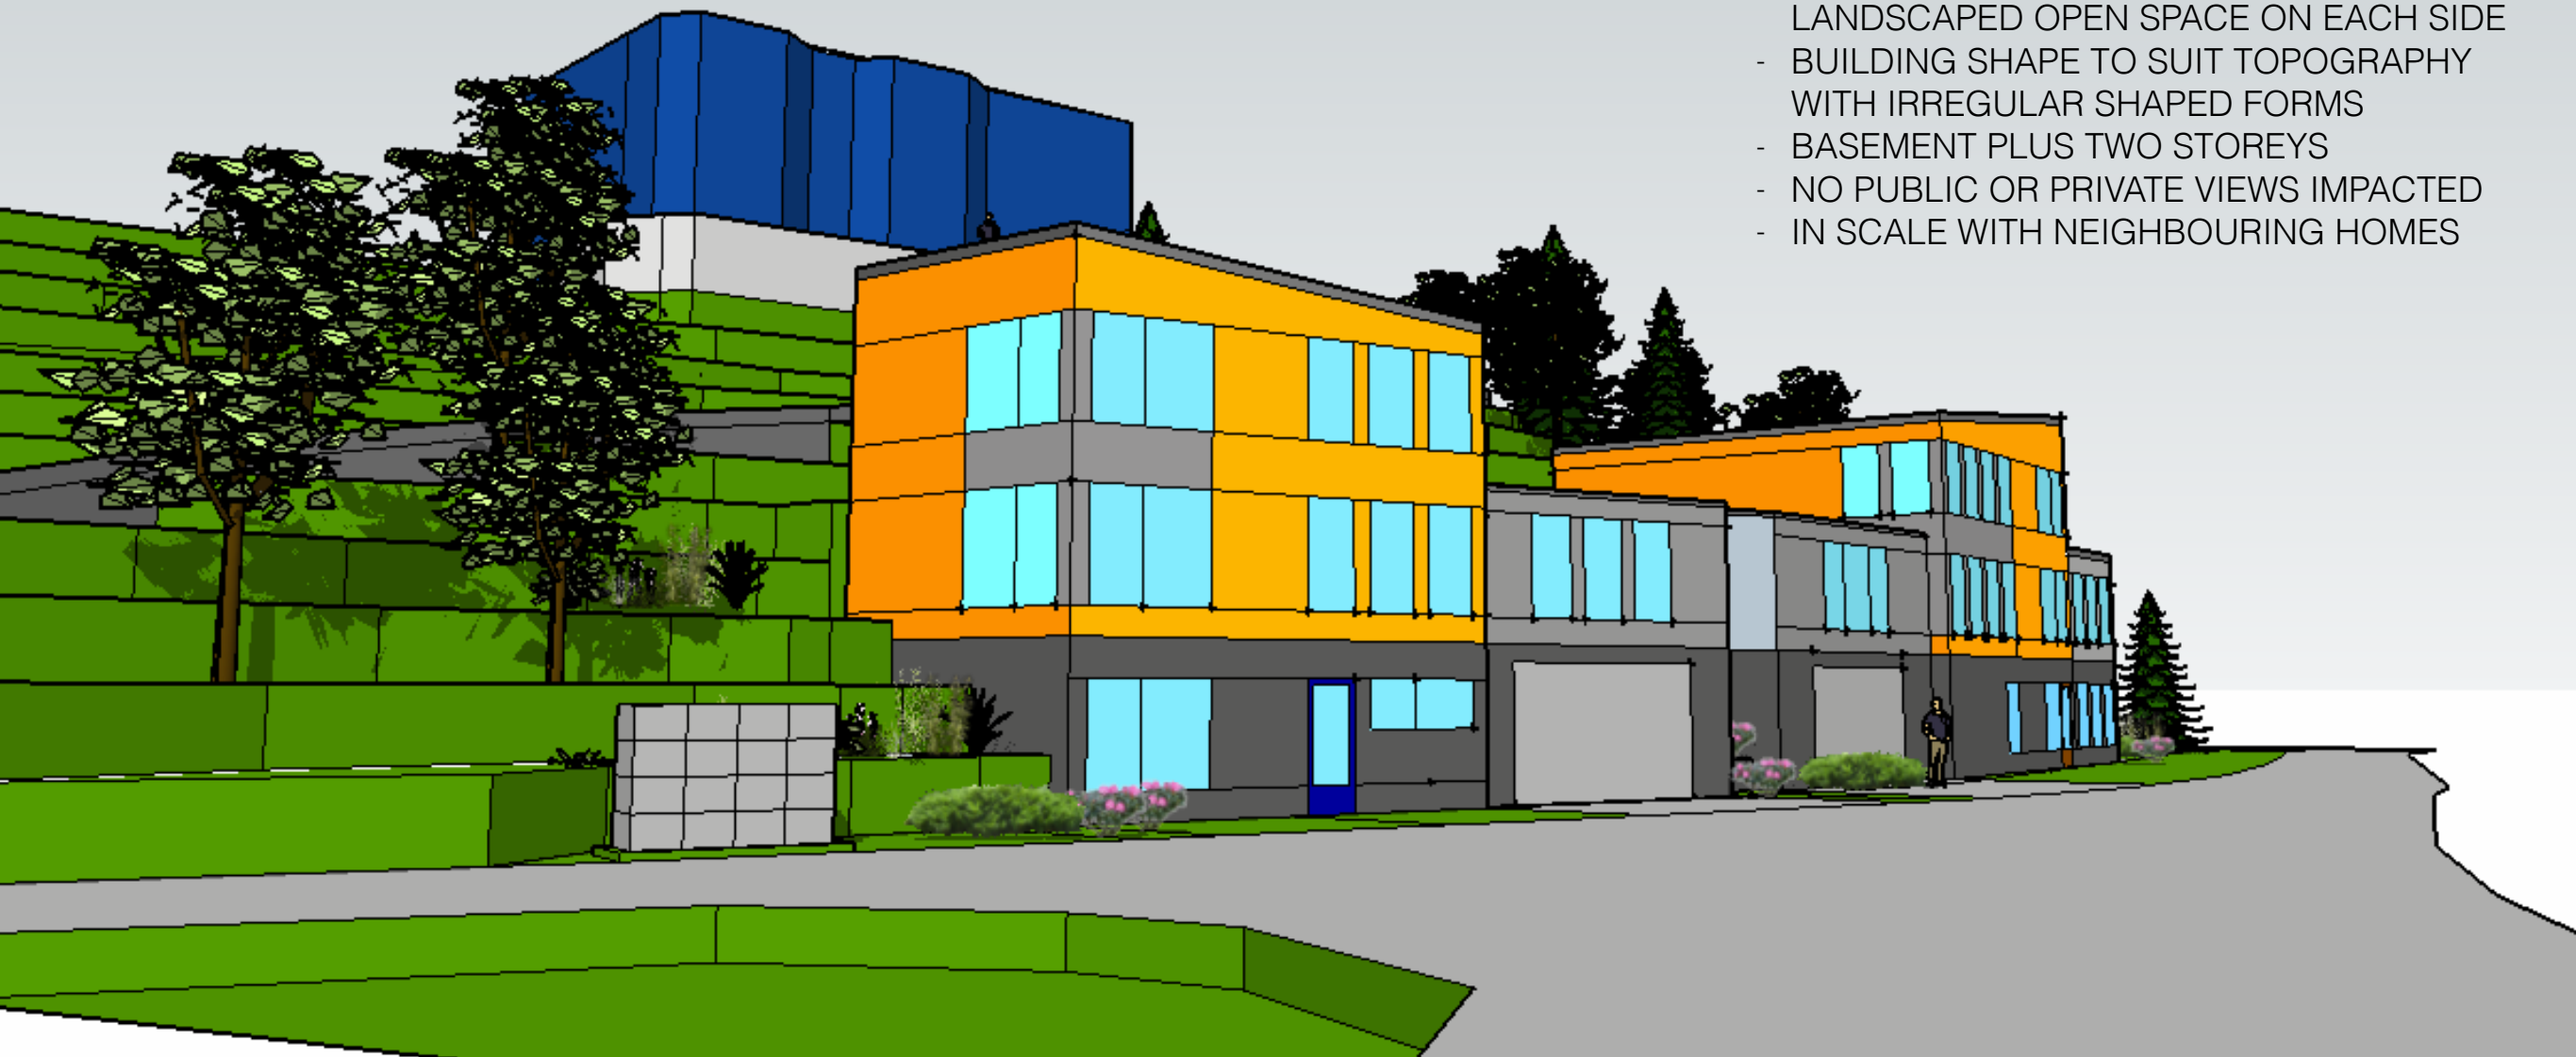

DESIGN CONCEPT:

- SIMPLE BUILDING FORM WITH LOW SLOPE ROOF
- ENHANCED GREEN SPACE WITH 15M OF LANDSCAPED OPEN SPACE ON EACH SIDE
- BUILDING SHAPE TO SUIT TOPOGRAPHY WITH IRREGULAR SHAPED FORMS
- BASEMENT PLUS TWO STOREYS
- NO PUBLIC OR PRIVATE VIEWS IMPACTED
- IN SCALE WITH NEIGHBOURING HOMES


PREPARED BY:
STRATFORD
BARRETT
DESIGN STUDIO

DATE: 28 APRIL 2020

BATTERY ROAD VIEW

FOR:
MR. KARL KENNY

PROJECT:
36 CABOT AVE
RESIDENTIAL
DEVELOPMENT

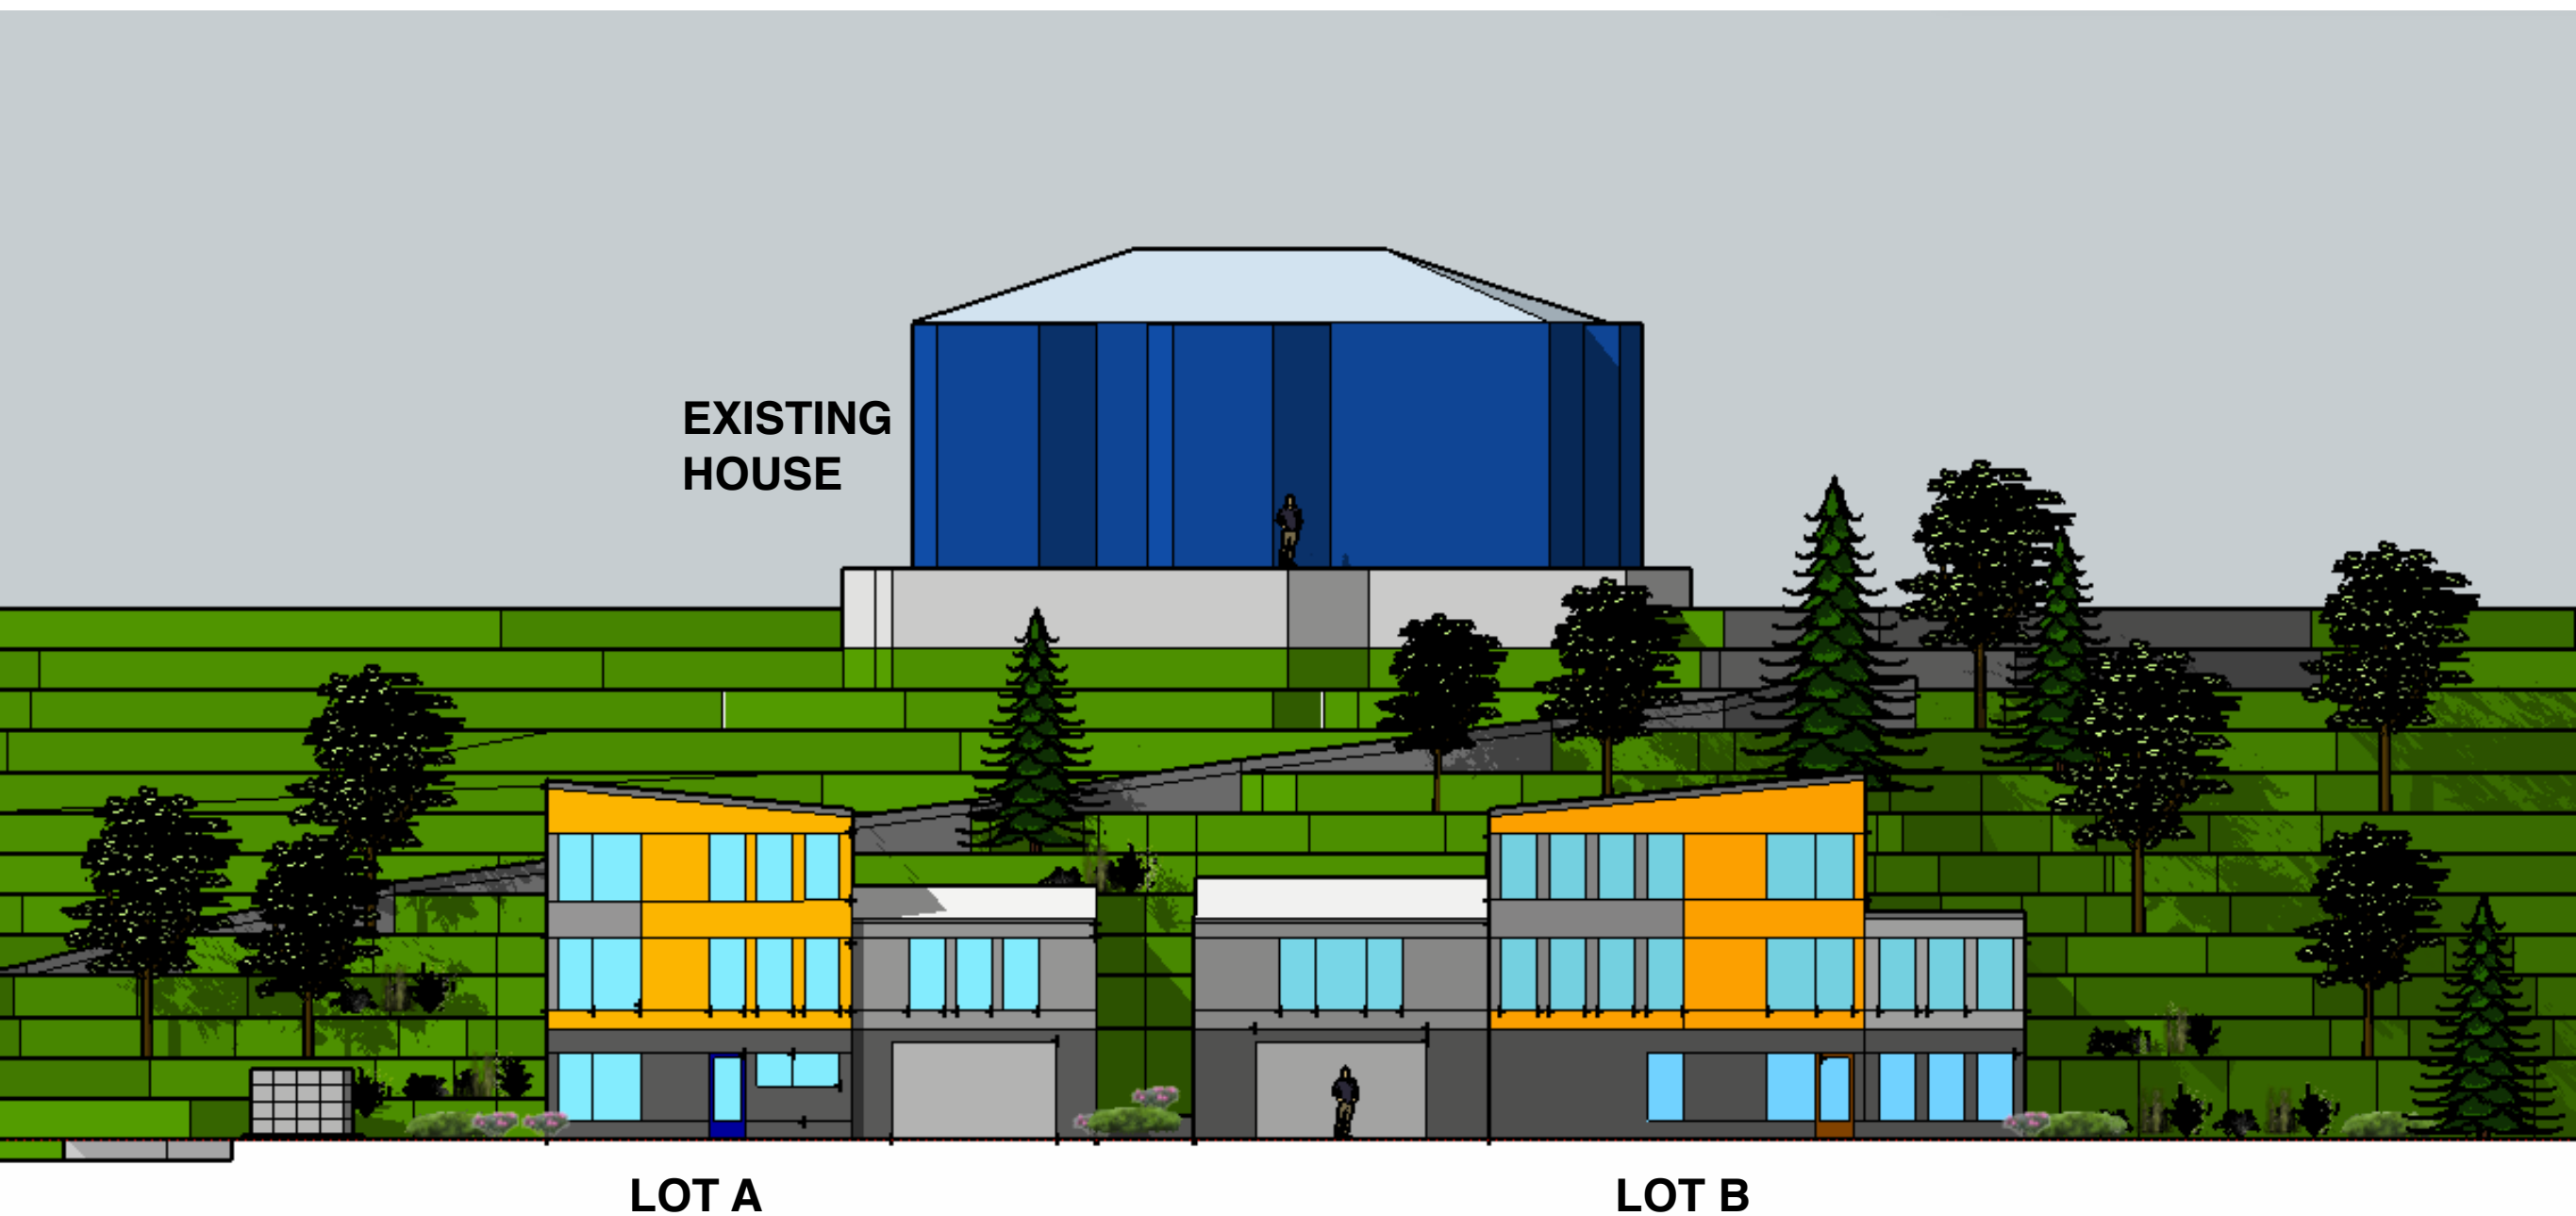

PREPARED BY:
STRATFORD
BARRETT
DESIGN STUDIO

DATE: 28 APRIL 2020

BATTERY ROAD ELEVATION

FOR:
MR. KARL KENNY

PROJECT:
36 CABOT AVE
RESIDENTIAL
DEVELOPMENT