


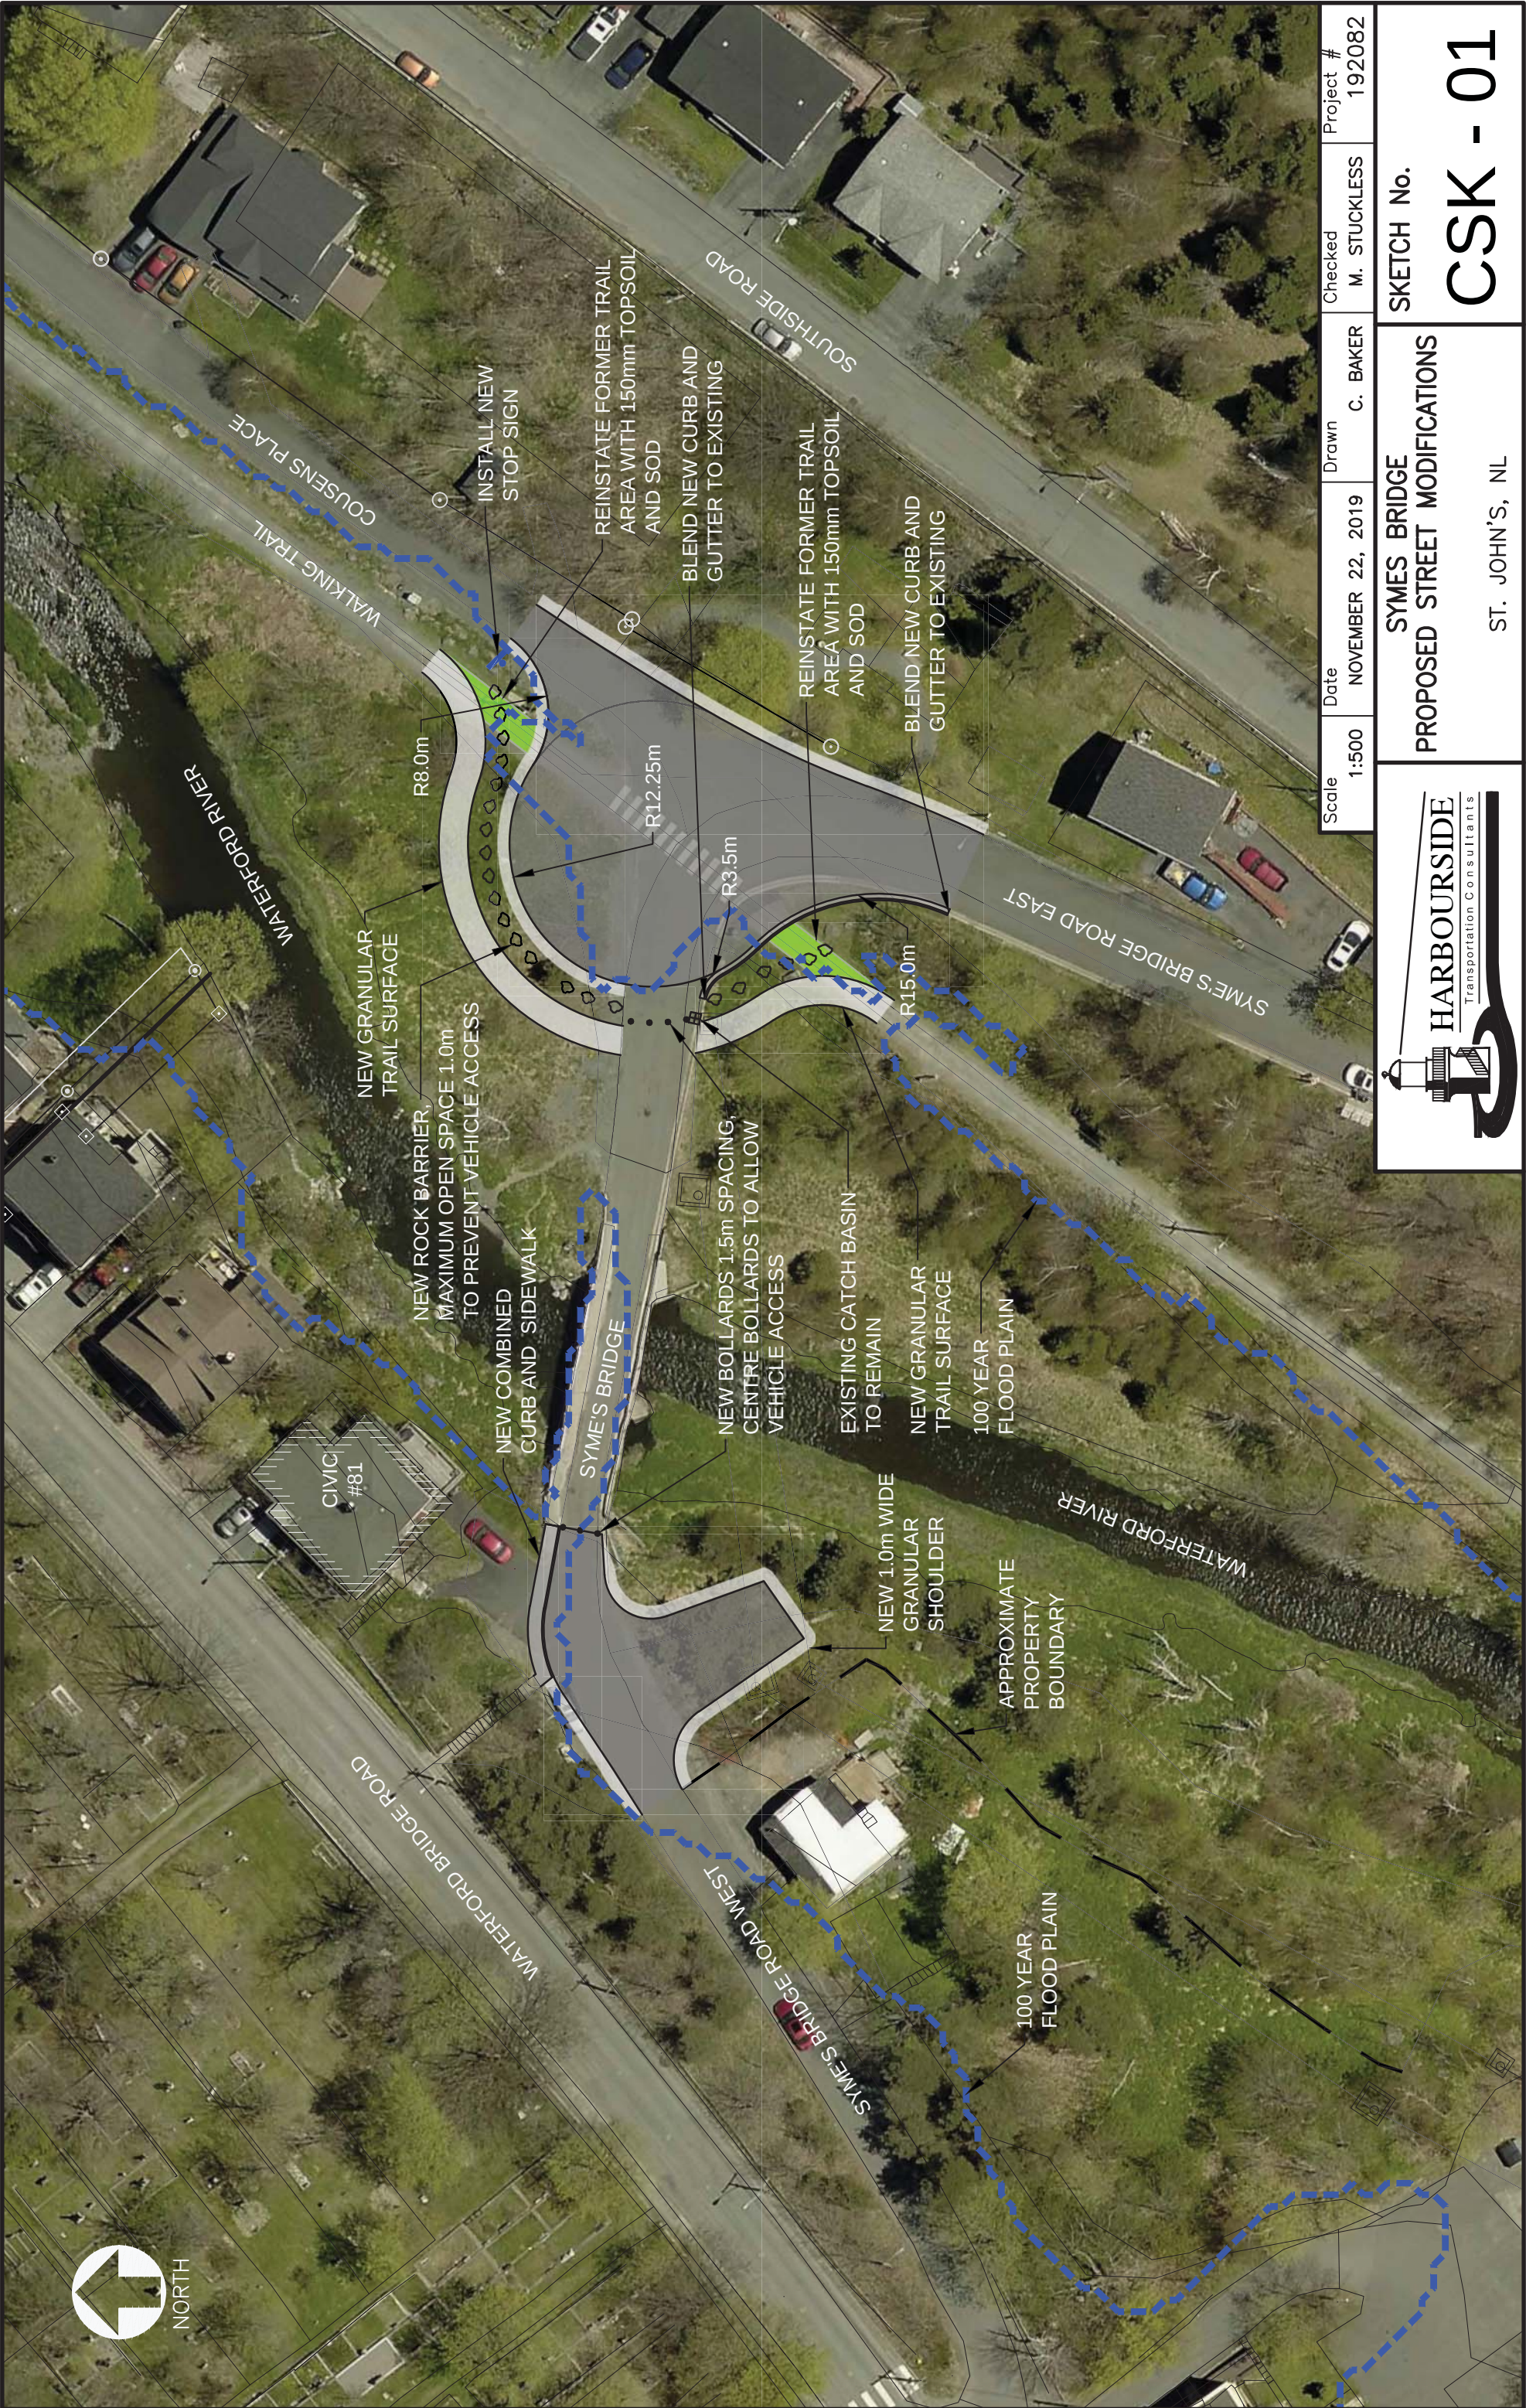

Scale	Date	Drawn	Checked	Project #
1:500	NOVEMBER 22, 2019	C. BAKER	M. STUCKLESS	192082

SYMES BRIDGE
PROPOSED STREET MODIFICATIONS

SKETCH No.
CSK - 01

ST. JOHN'S, NL