

6 Lambe's Lane –Site Plans


Before

After



6 Lambe's Lane – Elevations

Before

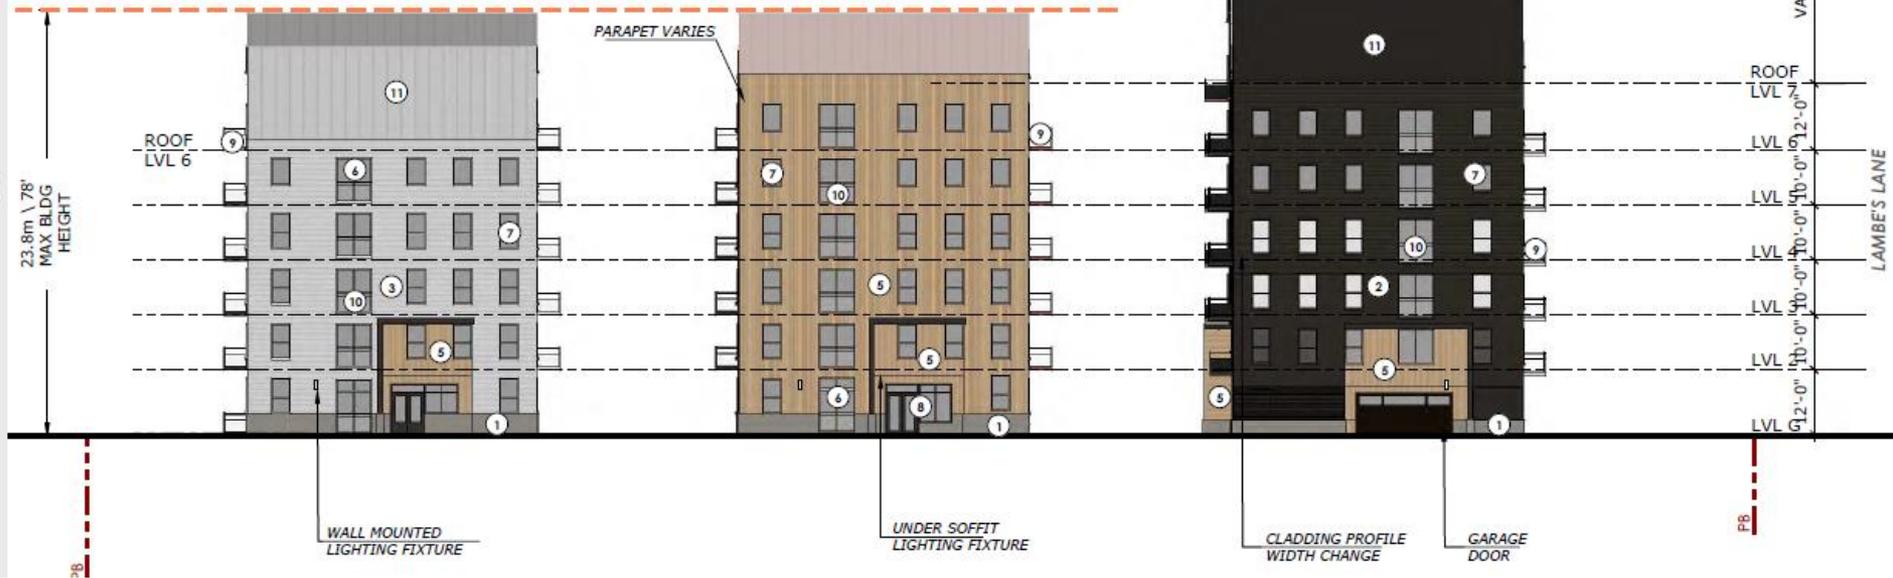

After

