



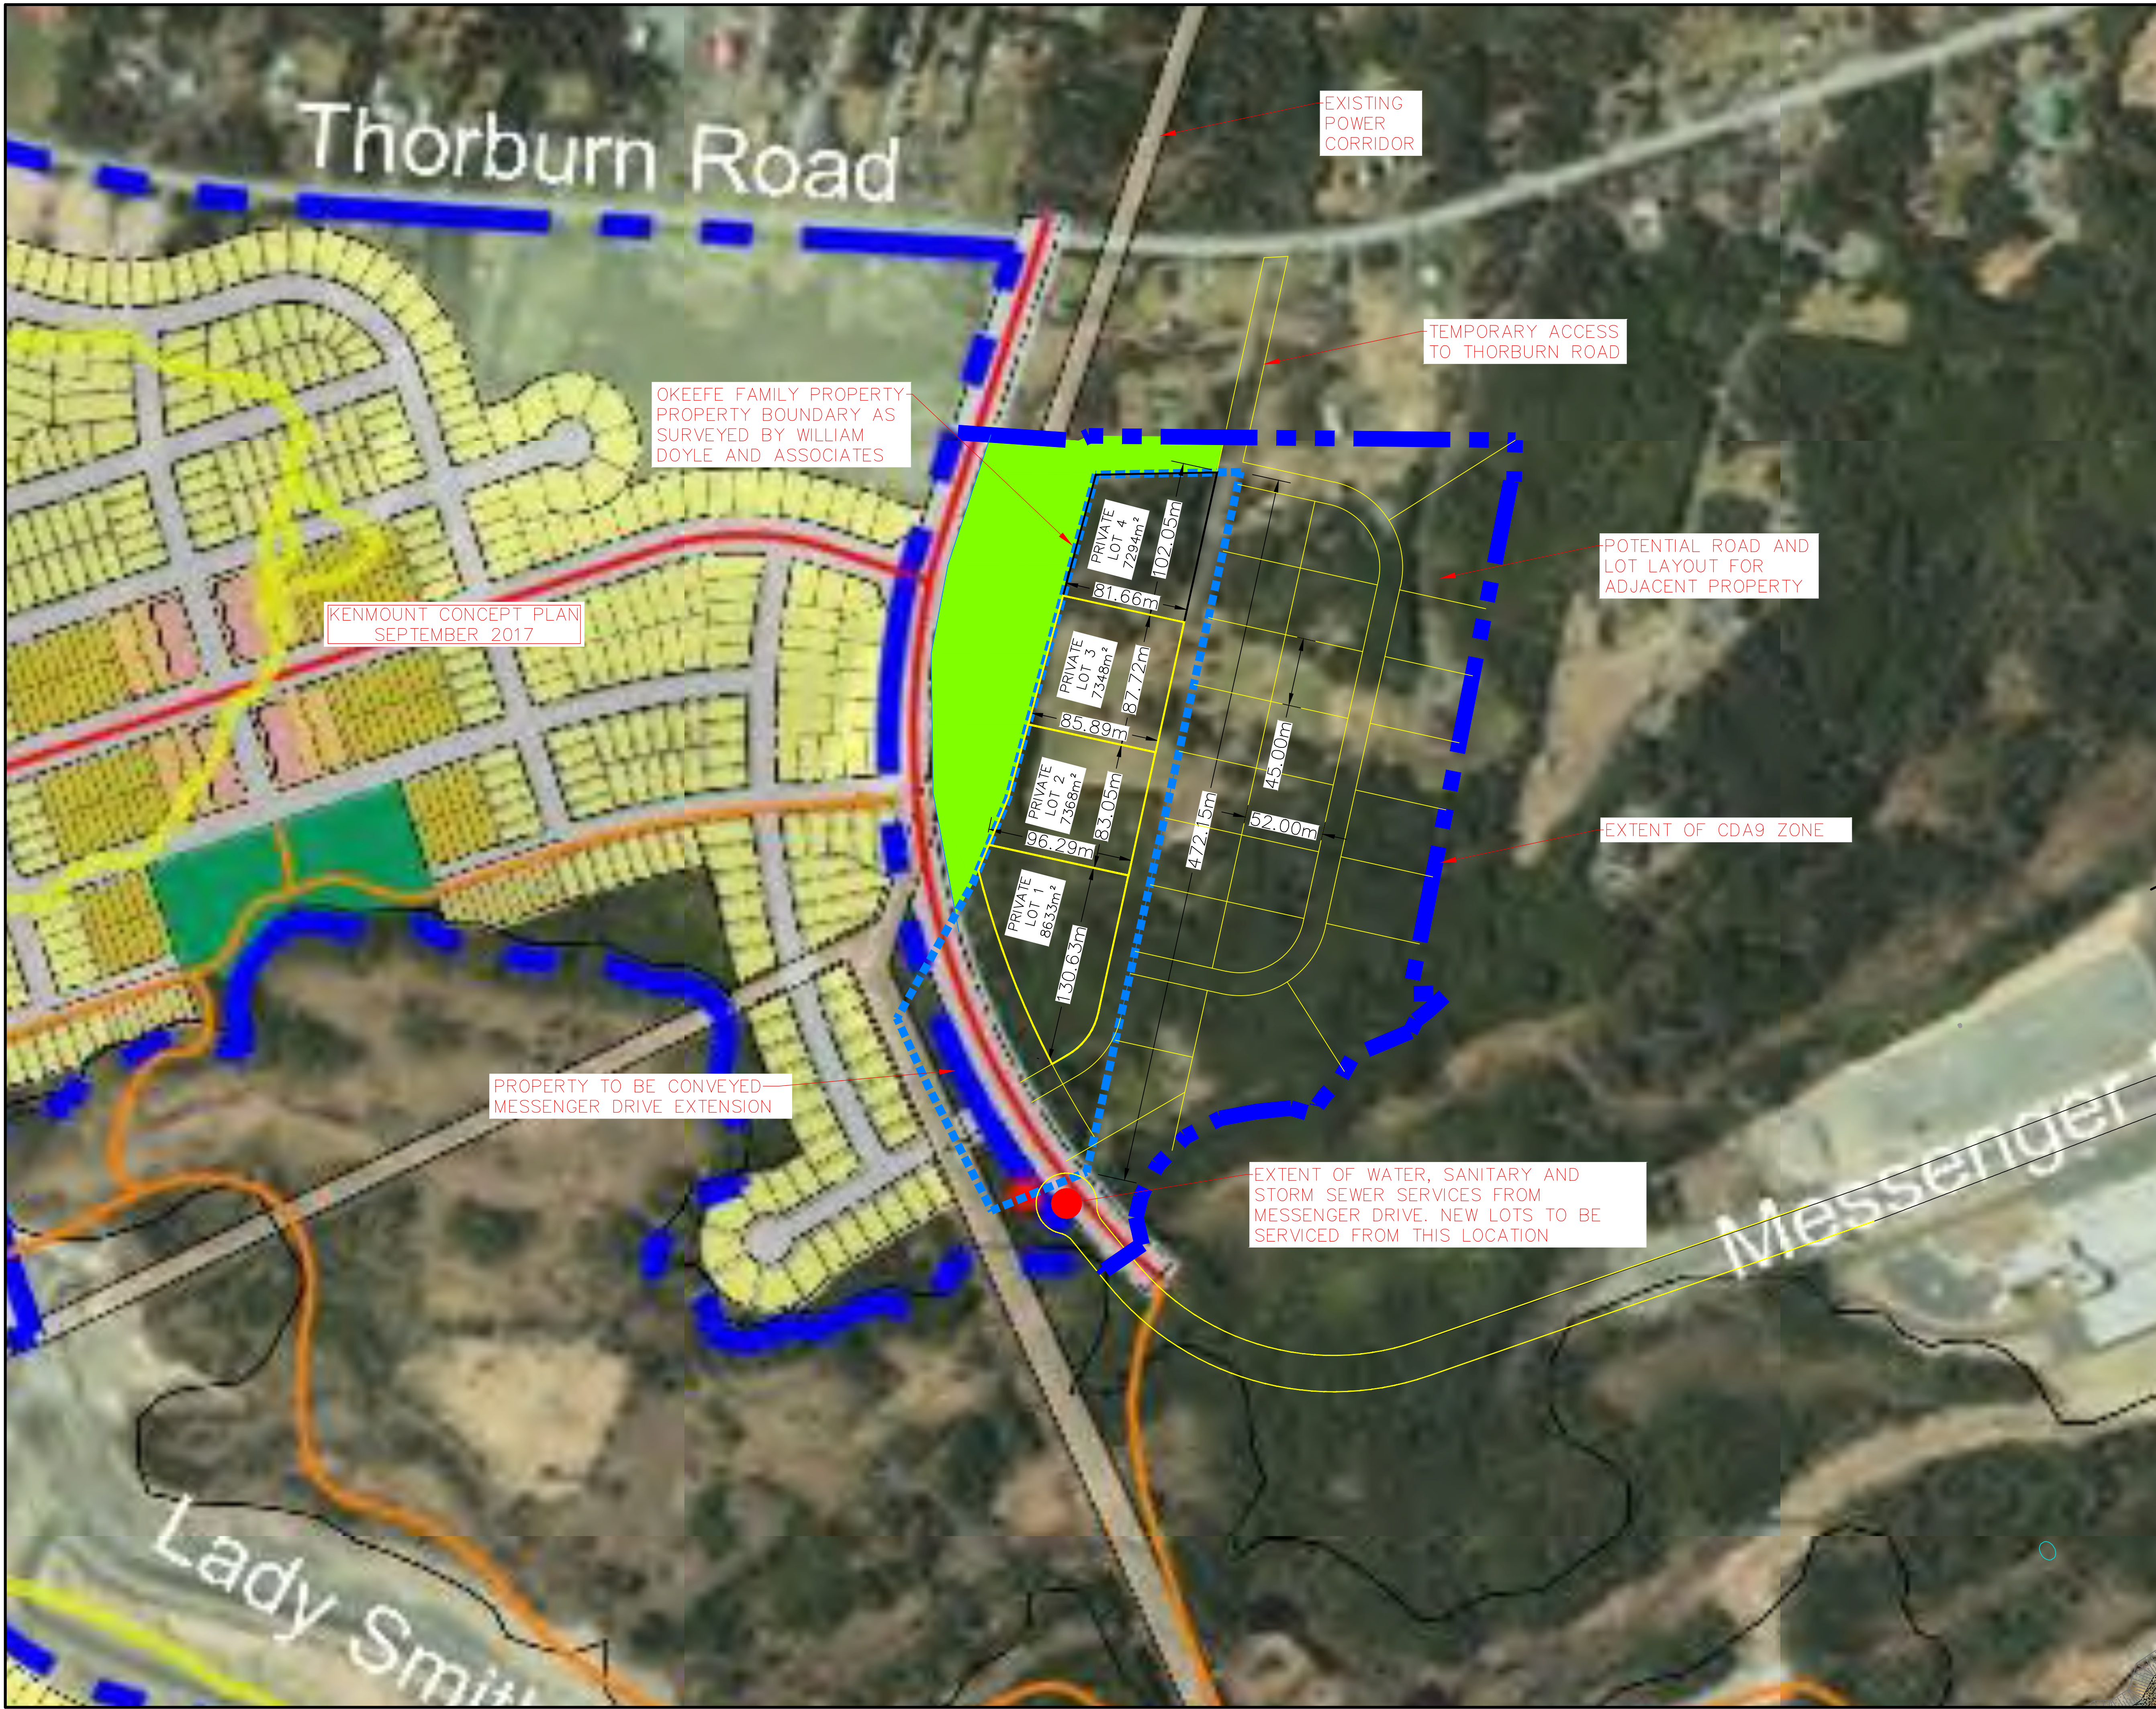

NOTES

1.	ISSUED FOR DISCUSSION	DMB	02/05/25
REV	DESCRIPTION	BY	DD/MM/YY

REVISIONS

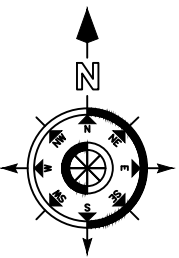

PRIME CONSULTANT



TEL (709) 834-1554

FAX (709) 834-1558

SUB-CONSULTANT

ORIGINAL DRAWING BY: K. NORMAN

CHECKED BY: R.SUMMERS

APPROVED BY: R.SUMMERS

SCALE: 1:2000



A DETAIL NO.
B DRAWING NO.
C DRAWING NO. REQUIRED
WHERE DETAILED

PROJECT

PROPOSED DEVELOPMENT
MESSENGER
DRIVE/THORBURN ROAD

BY: MARLAY CONSTRUCTION LTD.
ST. JOHN'S, NL

DRAWING TITLE

PROPERTY BOUNDARY OVER
KENMOUNT CONCEPT PLAN
FOR LANDS ABOVE 190m

MAE DESIGN PROJECT No.
2024.095

DRAWING No.
C-3
SHEET 3 OF 3